


OPTION-1

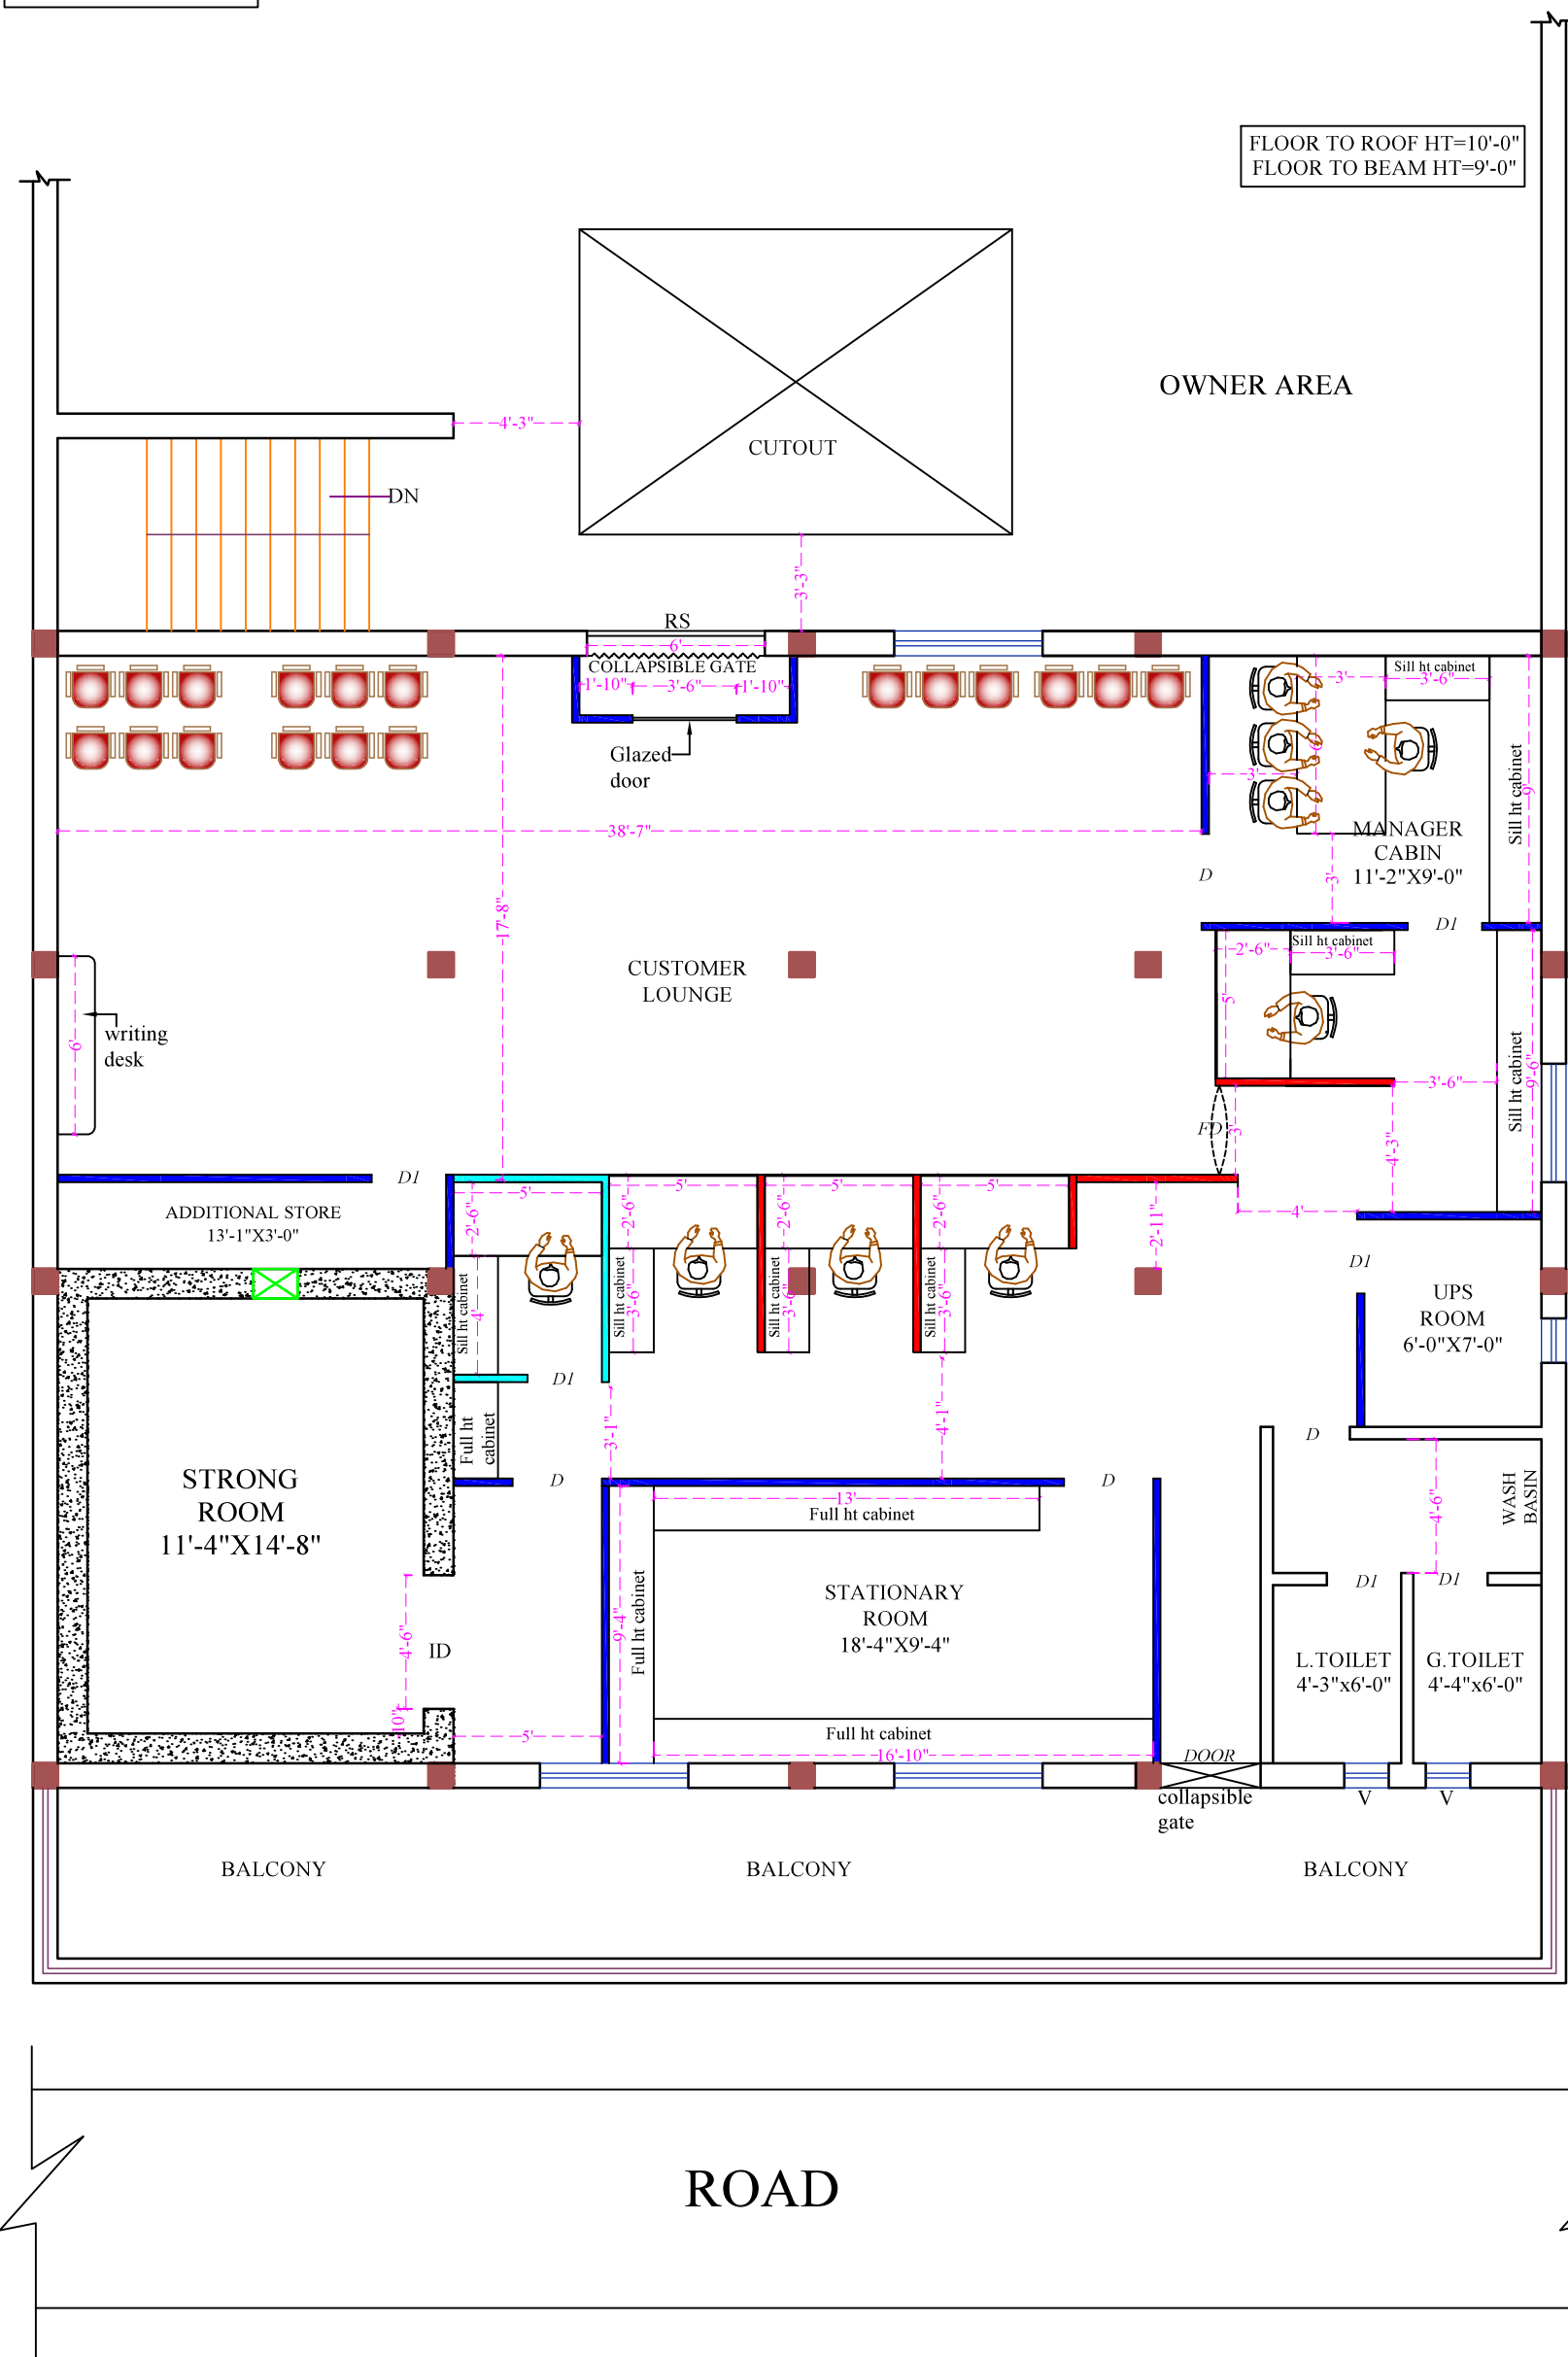

FIRST FLOOR PLAN

NOTES

- All dimensions to be read not to be scaled.
- This drawing supercedes all other previous drawings.
- Dimensions are in inches except otherwise.
- This drawing should be read in conjunction with relevant structural drawing and any discrepancy noticed should be got clarified before execution.
- The drawing is the property of the architects.
- Any copying or reproduction of this drawing should only be done after a written permission of the architects.
- Any defaulter is liable to be sued for the violation of the copyright act.

LEGEND:-

- FULL HT. PARTITION
- HALF HT. PARTITION
- CASH CAGE PARTITION

PROJECT

PROPOSED INTERIOR LAYOUT OF SARAUNIKALAN BRANCH AT HAZARIBAGH

CLIENT

CANARA BANK


DRAWN BY

Niraj Kumar

CHECKED BY

Ar. Sunny Kumar

NORTH

 

SCALE

NOT TO SCALE

DATE

17-06-24

REVISION

02/04-03-25

SHEET TITLE

(ID-1)

DRAWING TITLE

STAMP

ARCHITECT

VastuKriti
Jamshedpur, Patna
Mob: - 9905292793
email :- vastukriti108@gmail.com
email :- vastukriti326@gmail.com

