
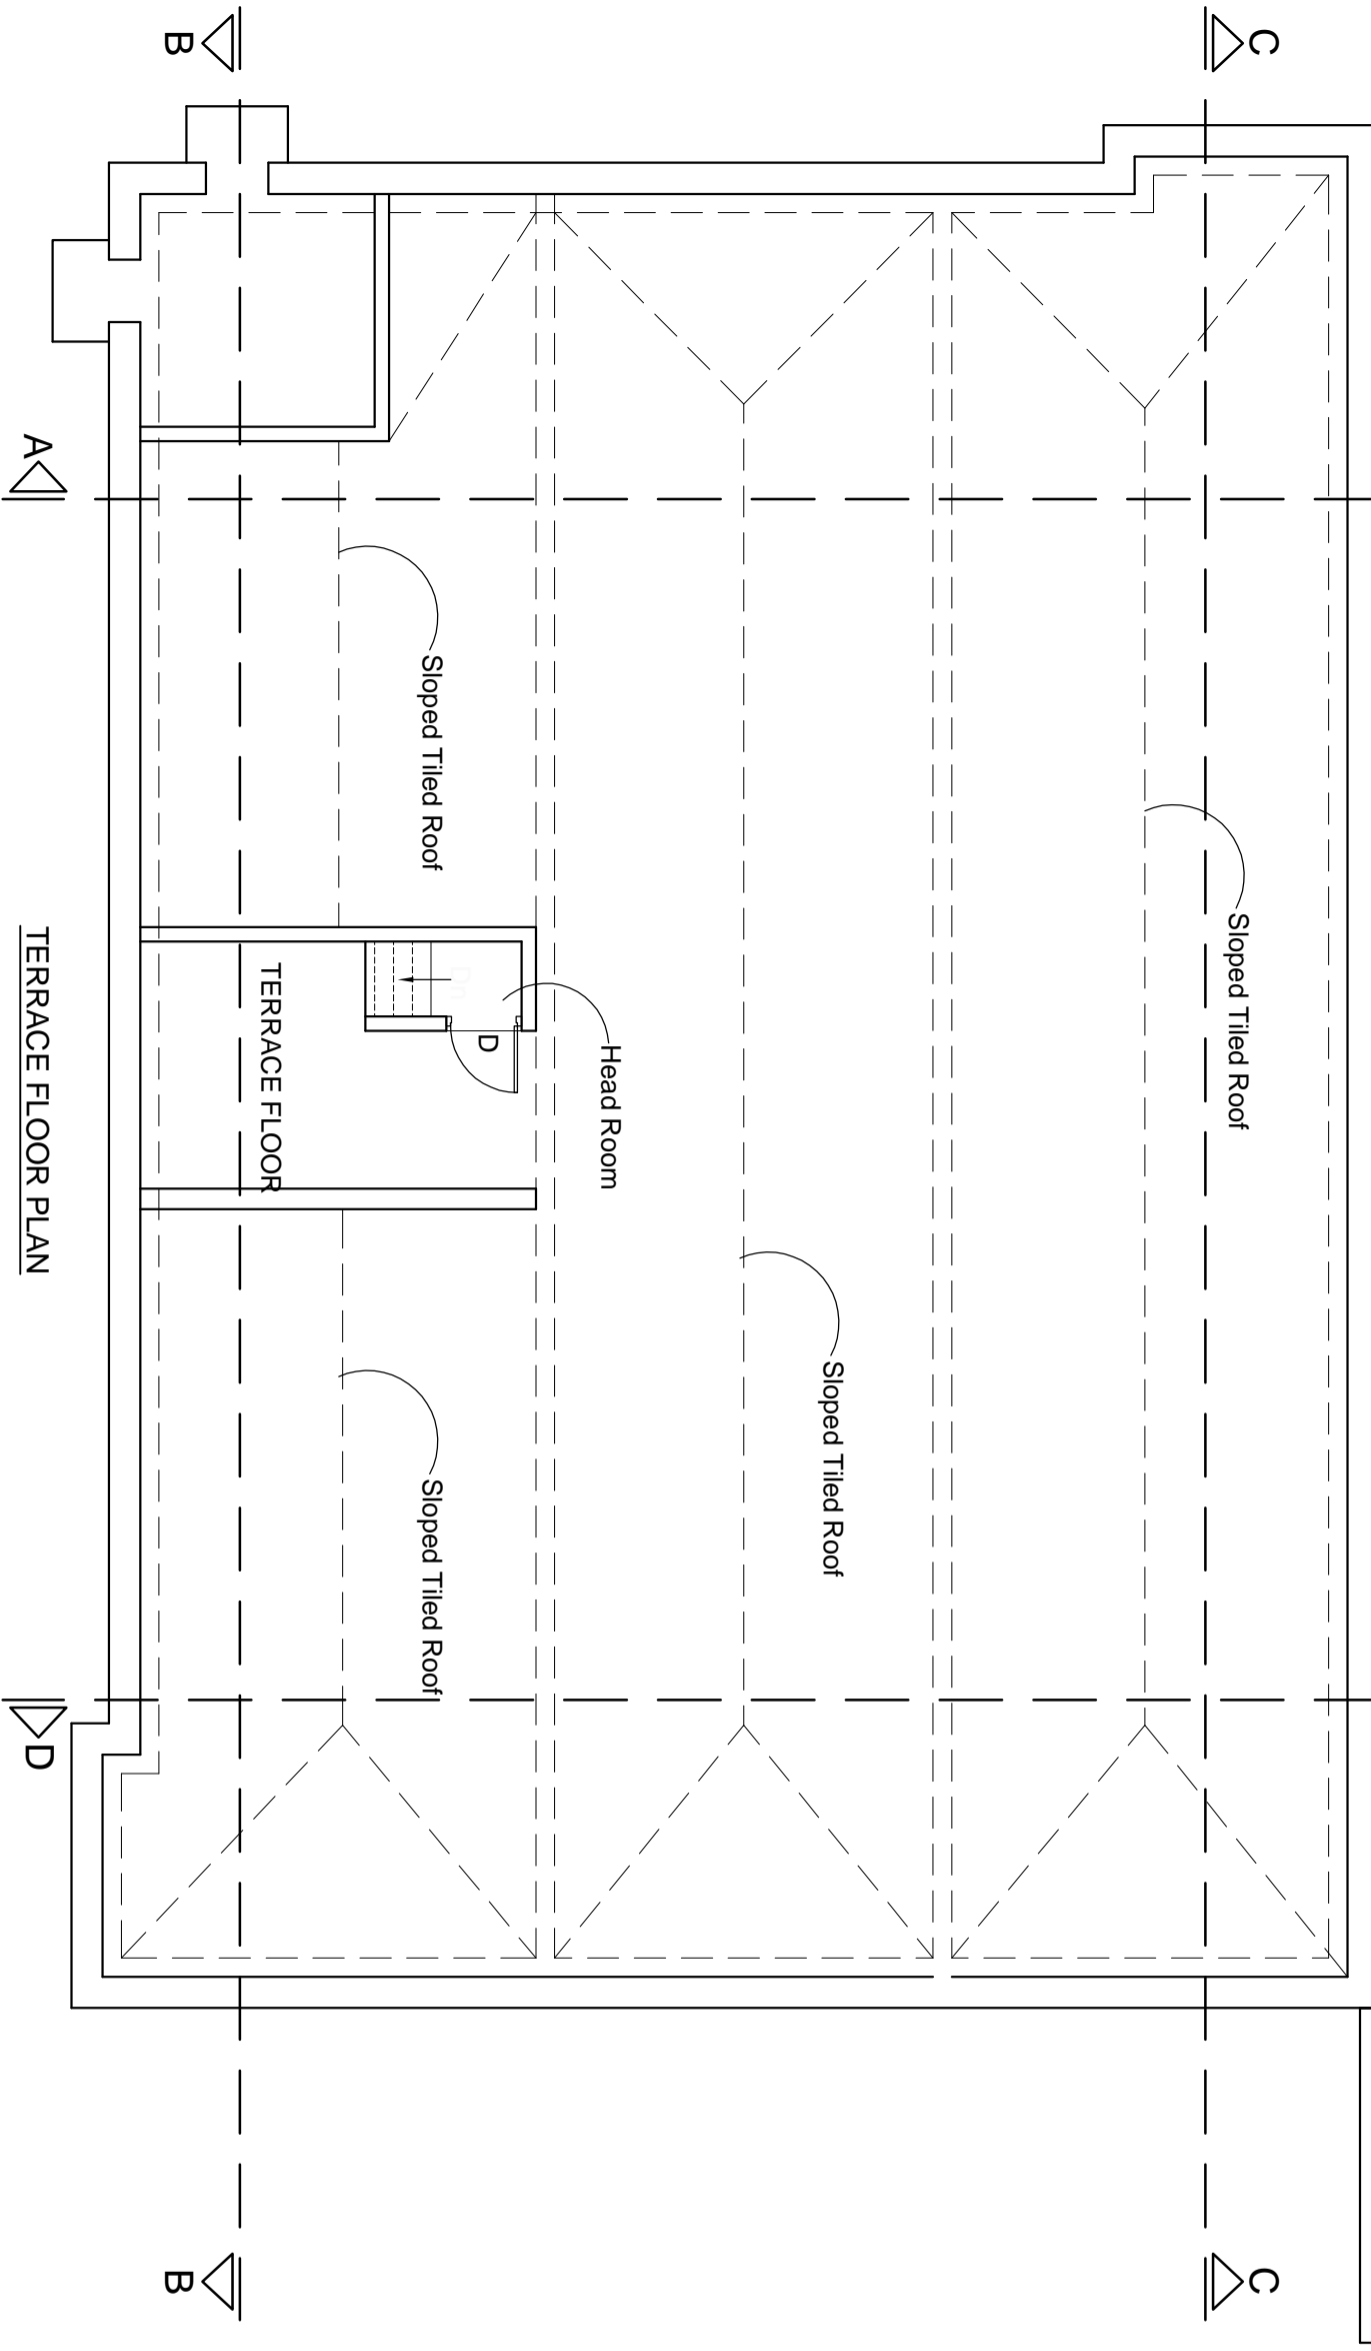


PARTICULARS OF QUANTITIES			
TYPE	DESCRIPTION	WIDTH	HEIGHT
D1	DOOR	1.20	2.00

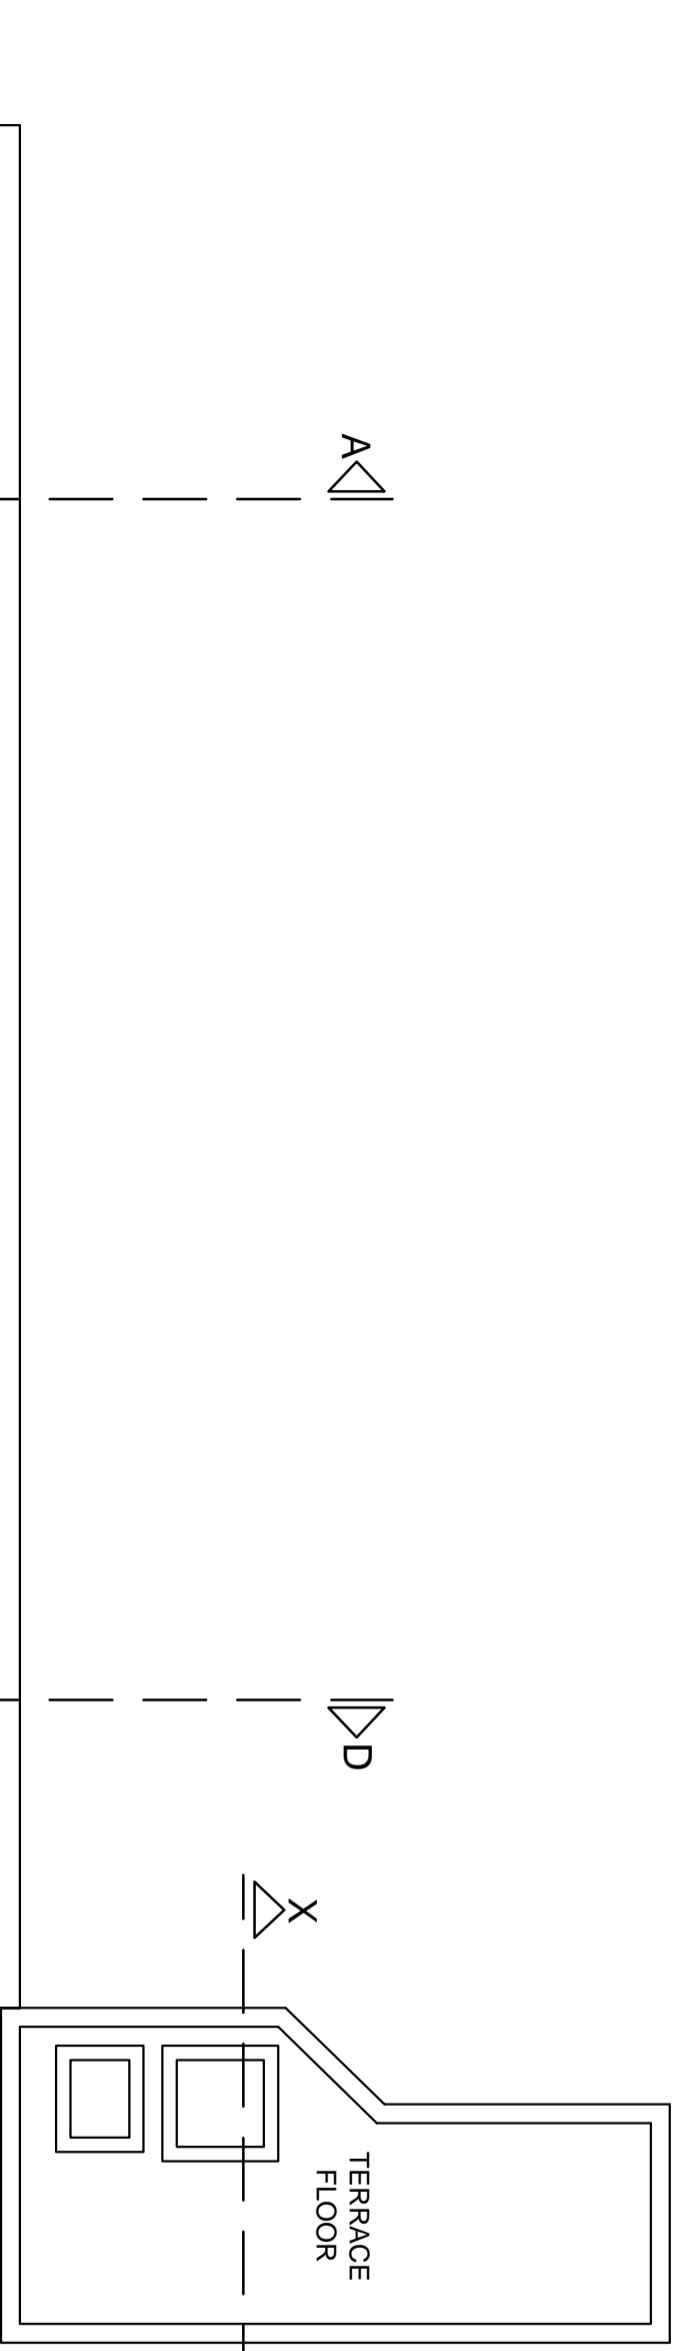

NAME OF WORK


**CONSULTANCY FOR STRUCTURAL  
REPAIRS AND RENOVATION WORK OF  
"CANARA BANK" BUILDING AT BEACH  
ROAD, TUTICORIN, TAMILNADU**

CLIENT

**ASSISTANT GENERAL MANAGER (P & E)  
CANARA BANK, CIRCLE OFFICE,  
MADURAI**

DRAWING TITLE:

**EXISTING  
TERRACE FLOOR PLAN**

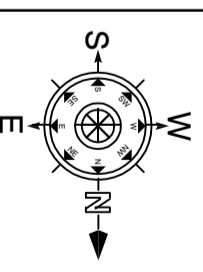

SCALE	DATE	CHECKED	APPROVED
1:125	22.09.16	T.M.V	T.M.V
DESIGN			
DRAWN	D.ARUN		

DRAWING SHEET NO:

04

JOB NO:

C11/2016

ARCHITECTS



**COS CONSULTANCY SERVICES**  
Architects, Engineers & Designers

6/13, Kamaraj Nagar 4th Street,  
Tallakulam, Madurai-625 002  
Phone : 2538233  
Mobile : 94430-63037  
Email : cosconsultancy@gmail.com