

THIS DRAWING IS THE PROPERTY OF NARENDRA SARDESHPANDE & ASSOCIATES AND ITS USE IN ANY MANNER BY ANY PERSON WITHOUT PERMISSION IS PROHIBITED.

**NOTES :-**

1. ALL LEVELS ARE FINISHED FLOOR LEVELS UNLESS OTHERWISE MENTIONED.
2. THE ARCHITECTURAL WORKING DRAWINGS MUST BE COORDINATED WITH THE RELEVANT DRAWING FROM OTHER CONSULTANTS BEFORE EXECUTION. ANY DISCREPANCY MUST BE BROUGHT TO THE NOTICE OF THE ARCHITECT IMMEDIATELY.


**LEGEND CIVIL ALTERATIONS**

SYMBOL	DESCRIPTION
	PROPOSED BRICK WORK
	WALL TO BE DIMOLISH
	P.O.P. PUNNING ON WALL
	PLASTER ON WALL


CARPET AREA =

**OCCUPANCY TABLE**

SR. NO.	DESCRIPTION	OCCUPANCY	
		REQUIRED	PROVIDED
1.			
2.			
3.			
4.			
5.			
6.			

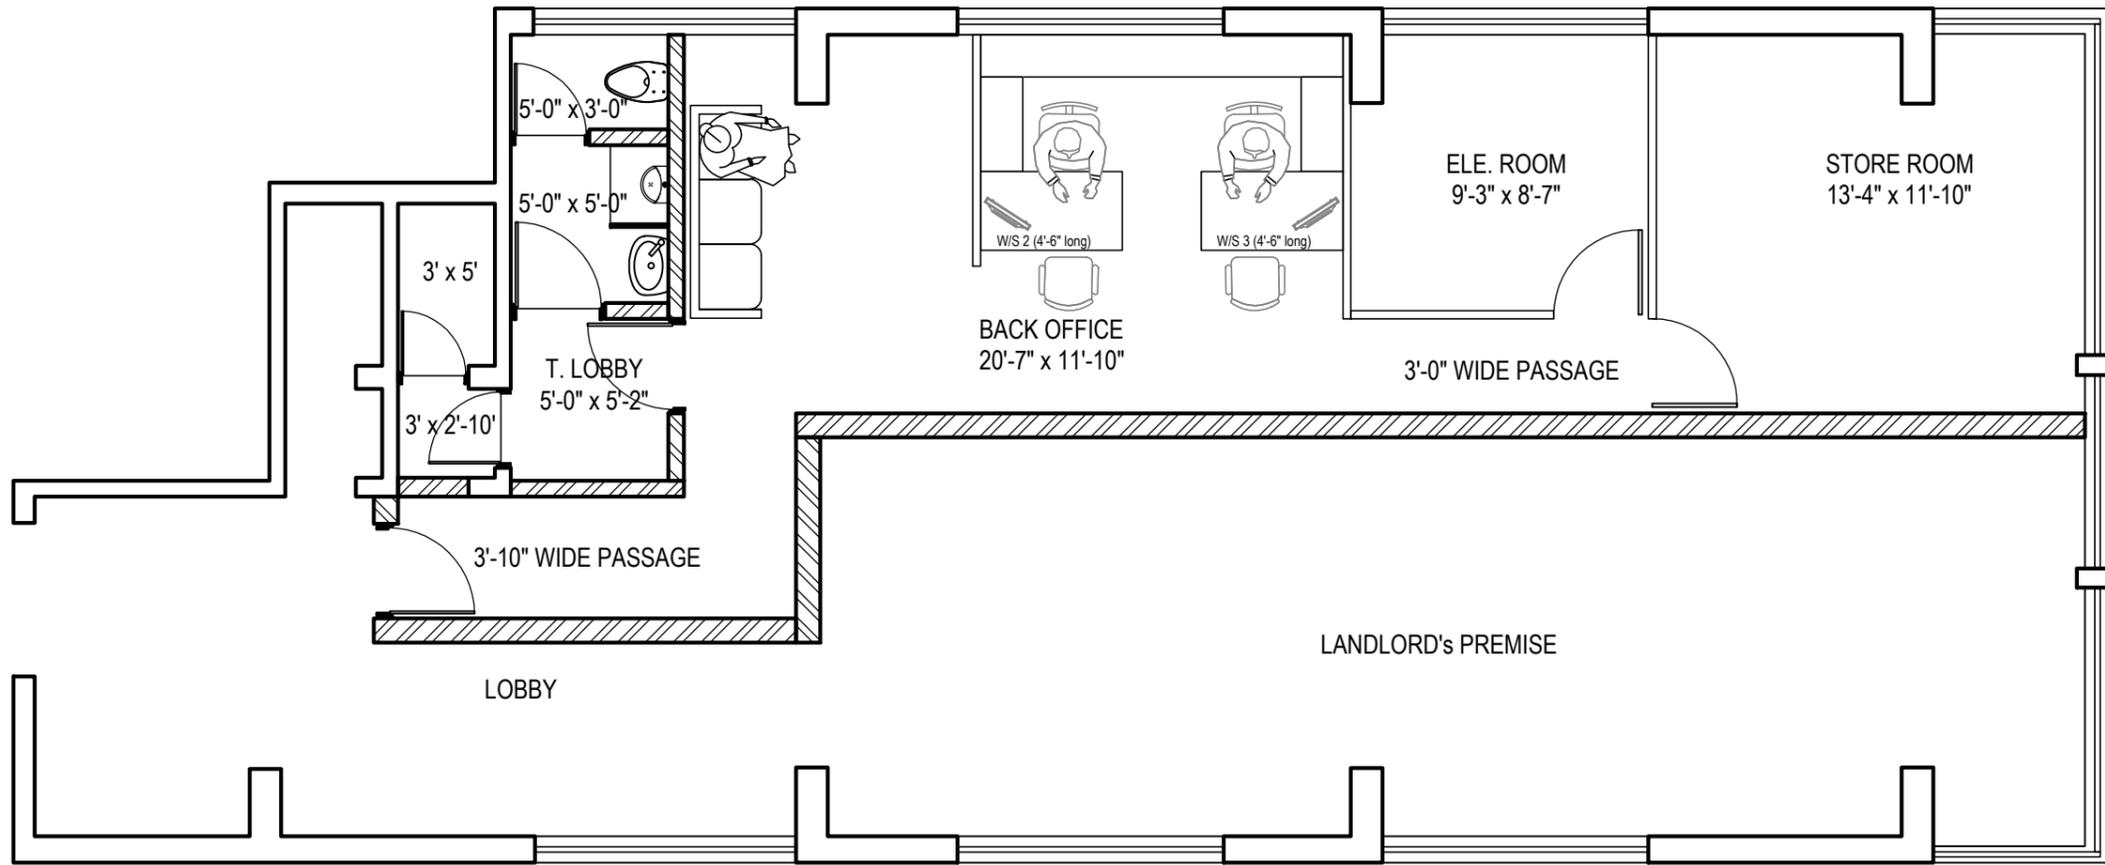

FIRST FLOOR PLAN (55.31 sqm. - 595.35 sft.)

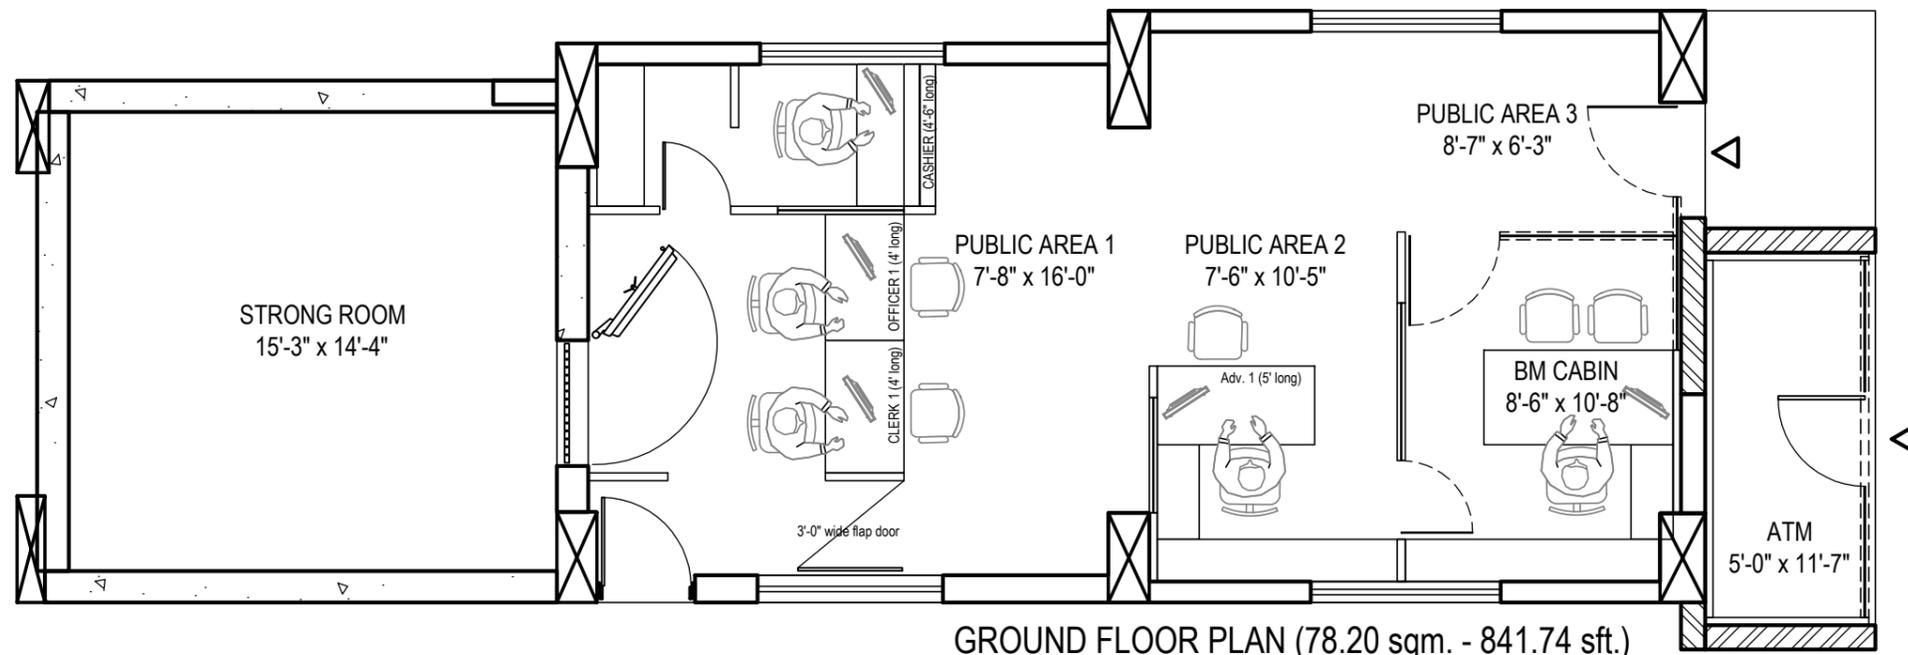

GROUND FLOOR PLAN (78.20 sqm. - 841.74 sft.)



PROJECT: - **PROPOSED INTERIOR DESIGN OF BAVDHAN BRANCH**

CLIENT:- **CANARA BANK**

SITE: - **SARAS CAPITAL, SAVANNAH HILLS, BAVDHAN (bk), PUNE.**



**NARENDRA SARDESHPANDE & ASSOCIATES**  
Architects

43, "Shreeku", Flat No.2, Ground Floor, United Western Hsg. Society, Near Tothawade Garden, Karvenagar, Pune-411002  
Tele:-(020) 2545 42 97. E-mail : nsapune1@gmail.com

DRAWING CATEGORY		SHEET	
		<b>SCHEME DRAWING</b>	
SD	(C) 01 R4	SCALE	
		<b>1:75</b>	
JOB NO.	DATE	DRAWN BY	REVISED BY
<b>223-34</b>	<b>15.01.2024</b>	<b>NS</b>	