


Layout is Approved Subject to compliance of observations made vide Ref. No. 1217/2022-24 Date: 22/01/2024.

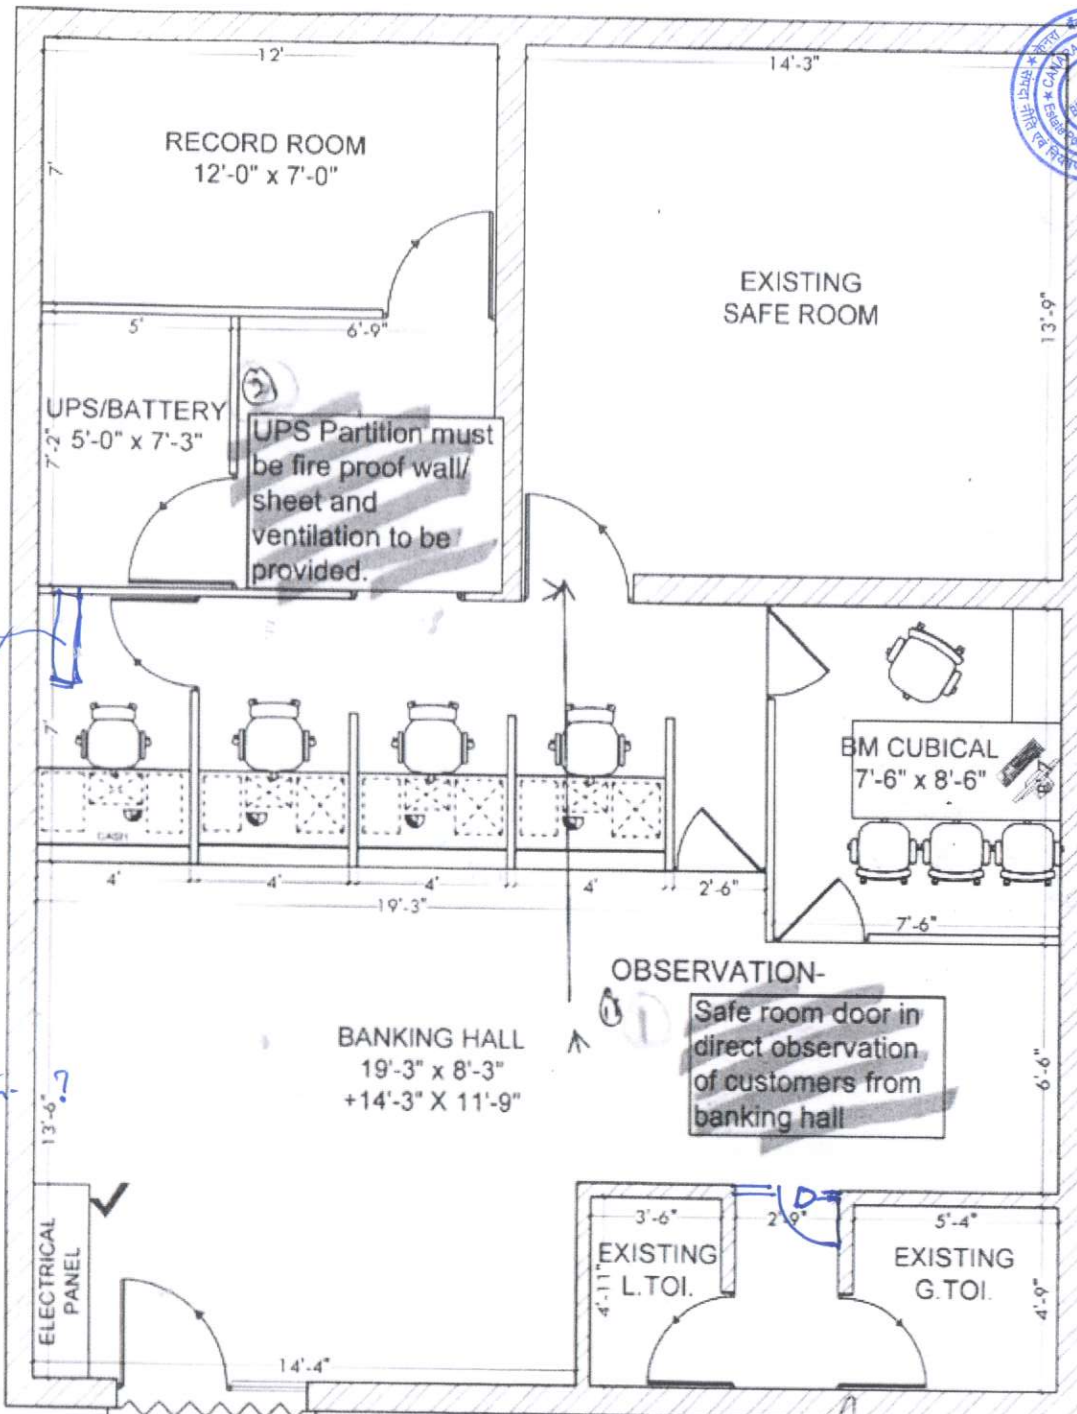

Interior lay out of the branch is cleared from security perspectives subject to rectification of mentioned observations.

18/01/2024  
 कले केनरा बँक / For Canara Bank  
 उप.कमा. हुकम सिंह / Dy. Comdt. Hukam Singh  
 व.प्र. (सुरक्षा) / Sr. Manager Security, OPTION :- 02  
 सुरक्षा कक्ष / Security Cell  
 से.का.गुडगाँव / Regional Office, Gurgaon

- GENERAL NOTES:-
- THIS DRAWING IS THE PROPERTY OF ARCH DESIGN ARCHITECTS AND SHOULD BE KEPT IN A SAFE PLACE FOR ARCHITECTS USE ONLY. NO PART OF THIS DRAWING IS TO BE REPRODUCED OR TRANSMITTED IN ANY FORM OR BY ANY MEANS, ELECTRONIC OR MECHANICAL, INCLUDING PHOTOCOPYING, RECORDING, OR BY ANY INFORMATION STORAGE AND RETRIEVAL SYSTEM.
  - THIS DRAWING IS TO BE USED IN CONJUNCTION WITH OTHER RELEVANT ARCHITECTURAL, STRUCTURAL AND OTHER SERVICES CONSULTANTS DRAWINGS. IT SHALL BE THE USER'S RESPONSIBILITY TO OBTAIN ALL NECESSARY PERMITS AND APPROVALS FROM THE APPROPRIATE AUTHORITIES BEFORE COMMENCING WORK.
  - ALL WRITTEN INSTRUCTIONS AND NOTES TO THE DRAWING IS NOT TO BE IGNORED.
  - NOTE: ALL DIMENSIONS ARE IN METERS UNLESS OTHERWISE SPECIFIED.

CLIENT: CANARA BANK  
 CIRCLE OFFICE KARNAL

PROJECT: EXISTING LAYOUT PLAN OF CANARA BANK AT BAGHOLA, PALWAL

DATE: 09/01/2024

SCALE: N/S

DATE: 09/01/2024



संडल प्रबंधक / Divisional Manager  
 सा.प्र. विभाग, प्र.का., बंगलूर - 560 004  
 G.A. Wing, H.O., BENGALURU - 560 004

Internal  
 Internal  
 Internal