


staircase

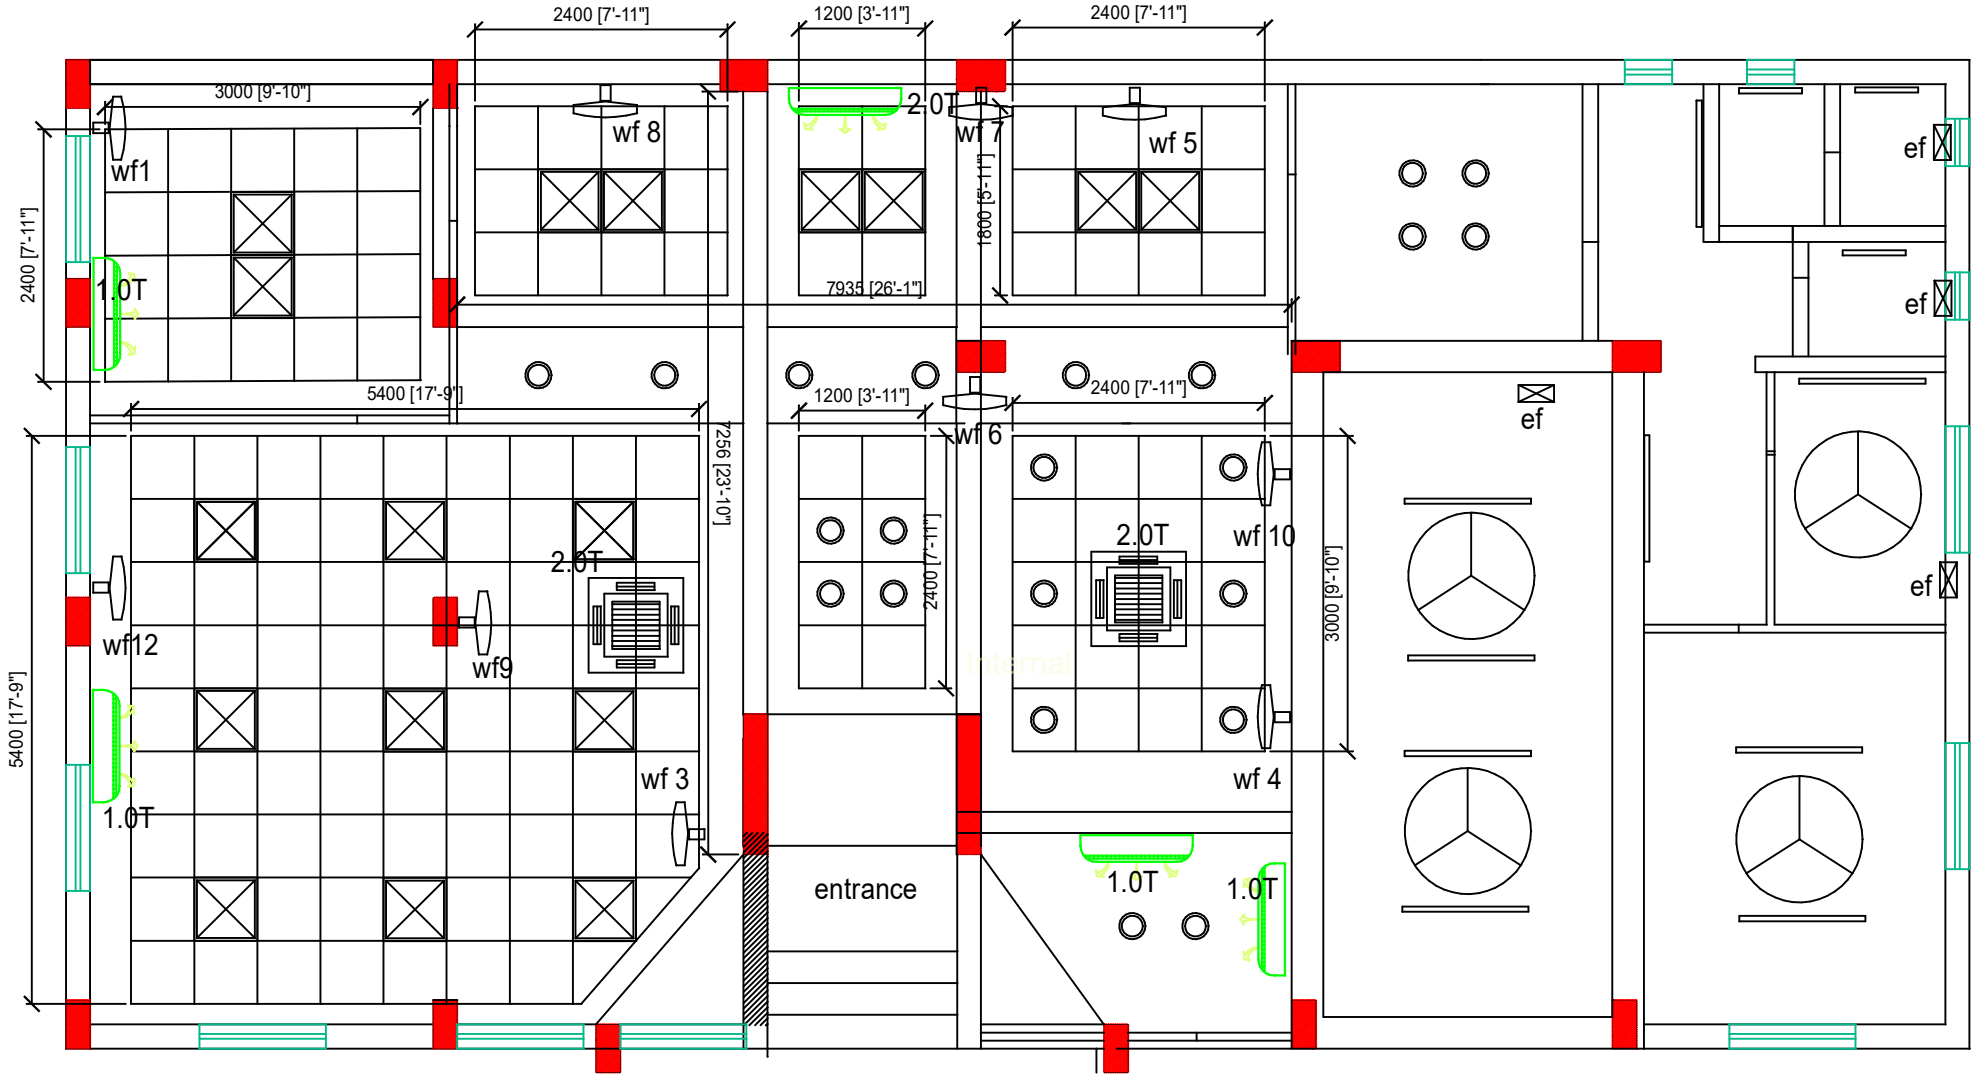


PUNE TO NASIK HIGHWAY

note

read this dwg in conjunction with tender specifications

ceiling plan

<p>CANARA BANK</p>	<p>MANCHAR BRANCH new premise</p>	<p>layout</p>		<p>SATYAJIT RANE & ASSOCIATES ARCHITECTS</p>	<p>NOV 23 02</p>
--------------------	---------------------------------------	---------------	---	--	----------------------

Internal