



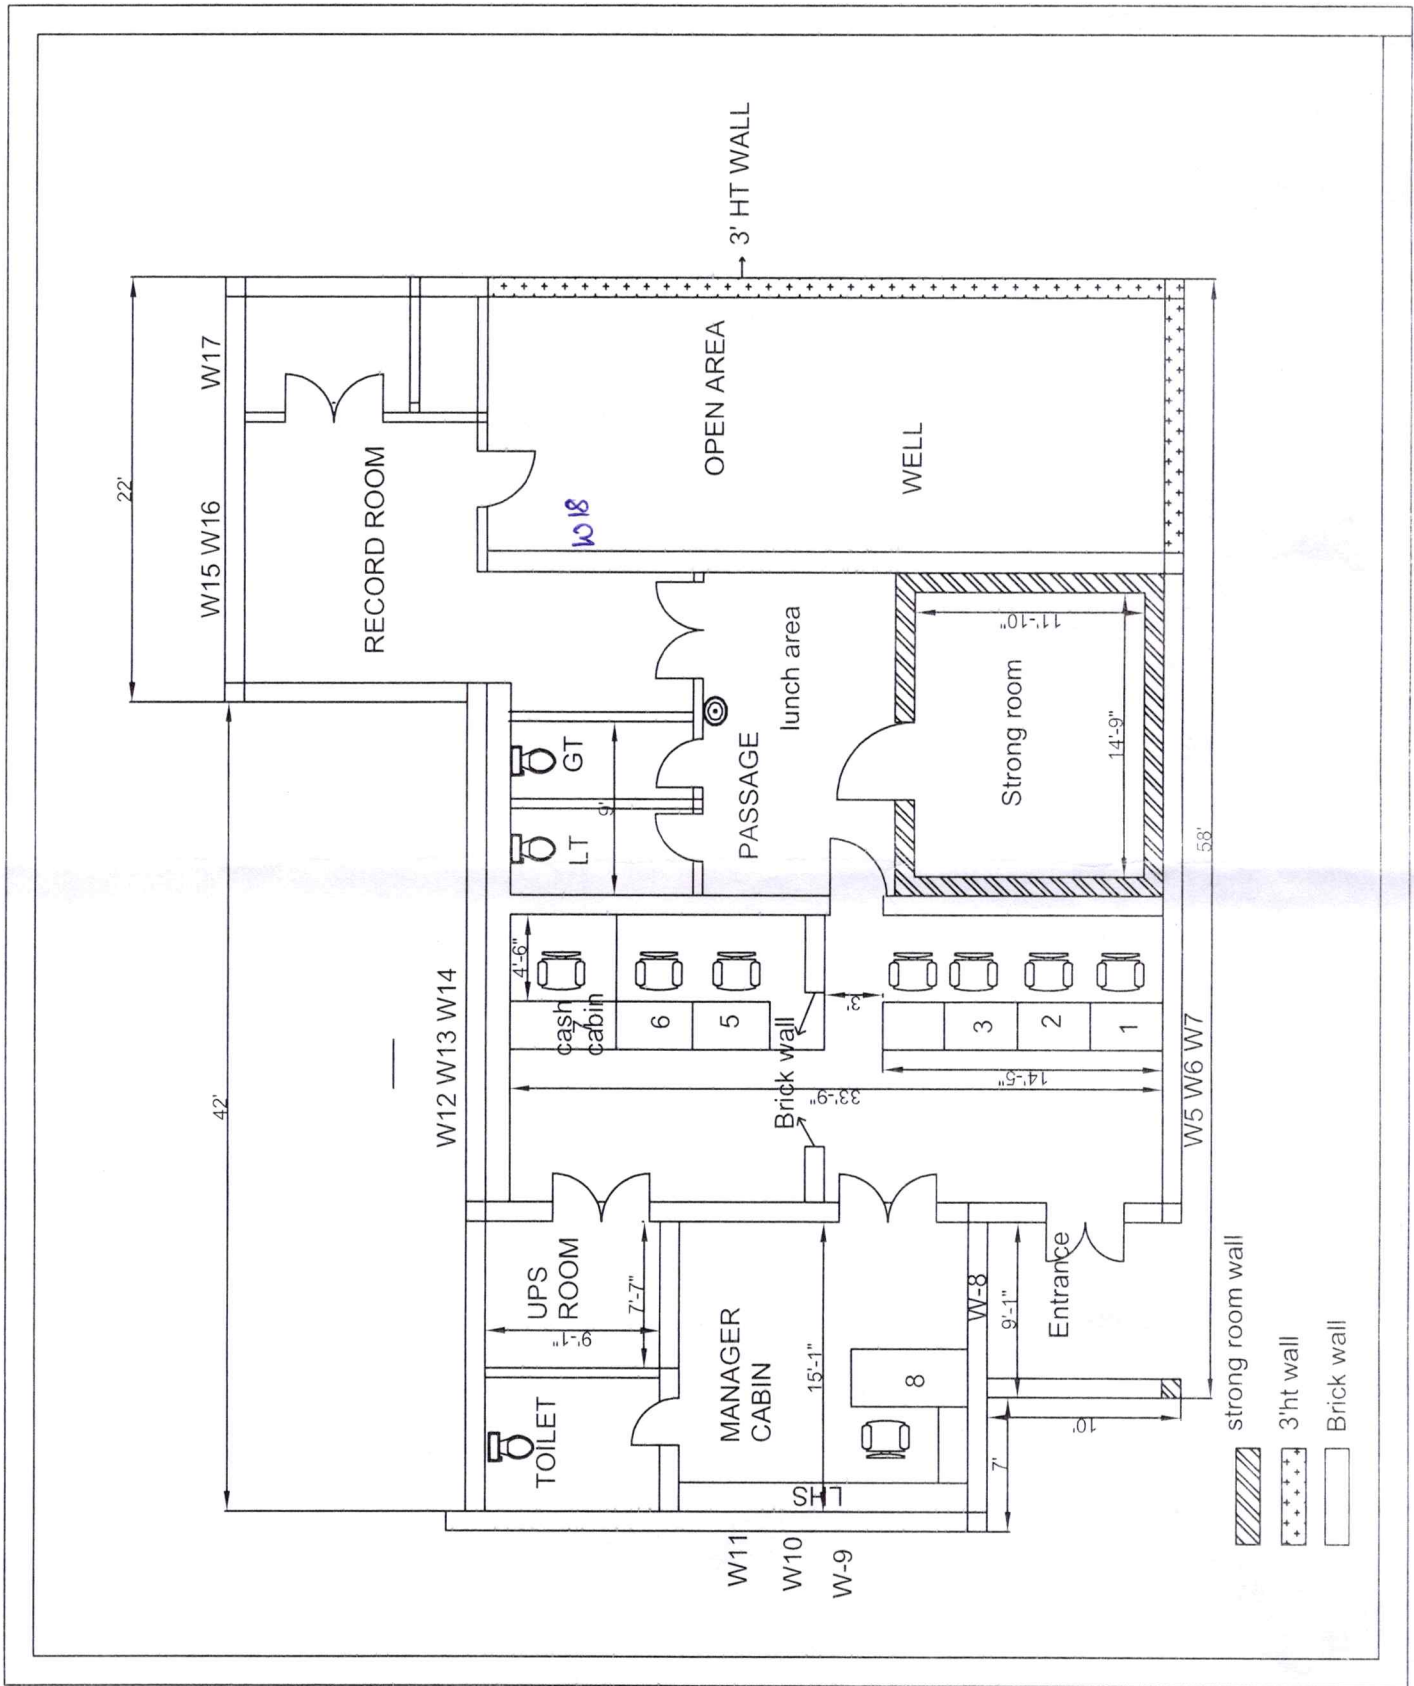

PROPOSED INTERIOR LAYOUT OF SINDKI BRANCH (0500)

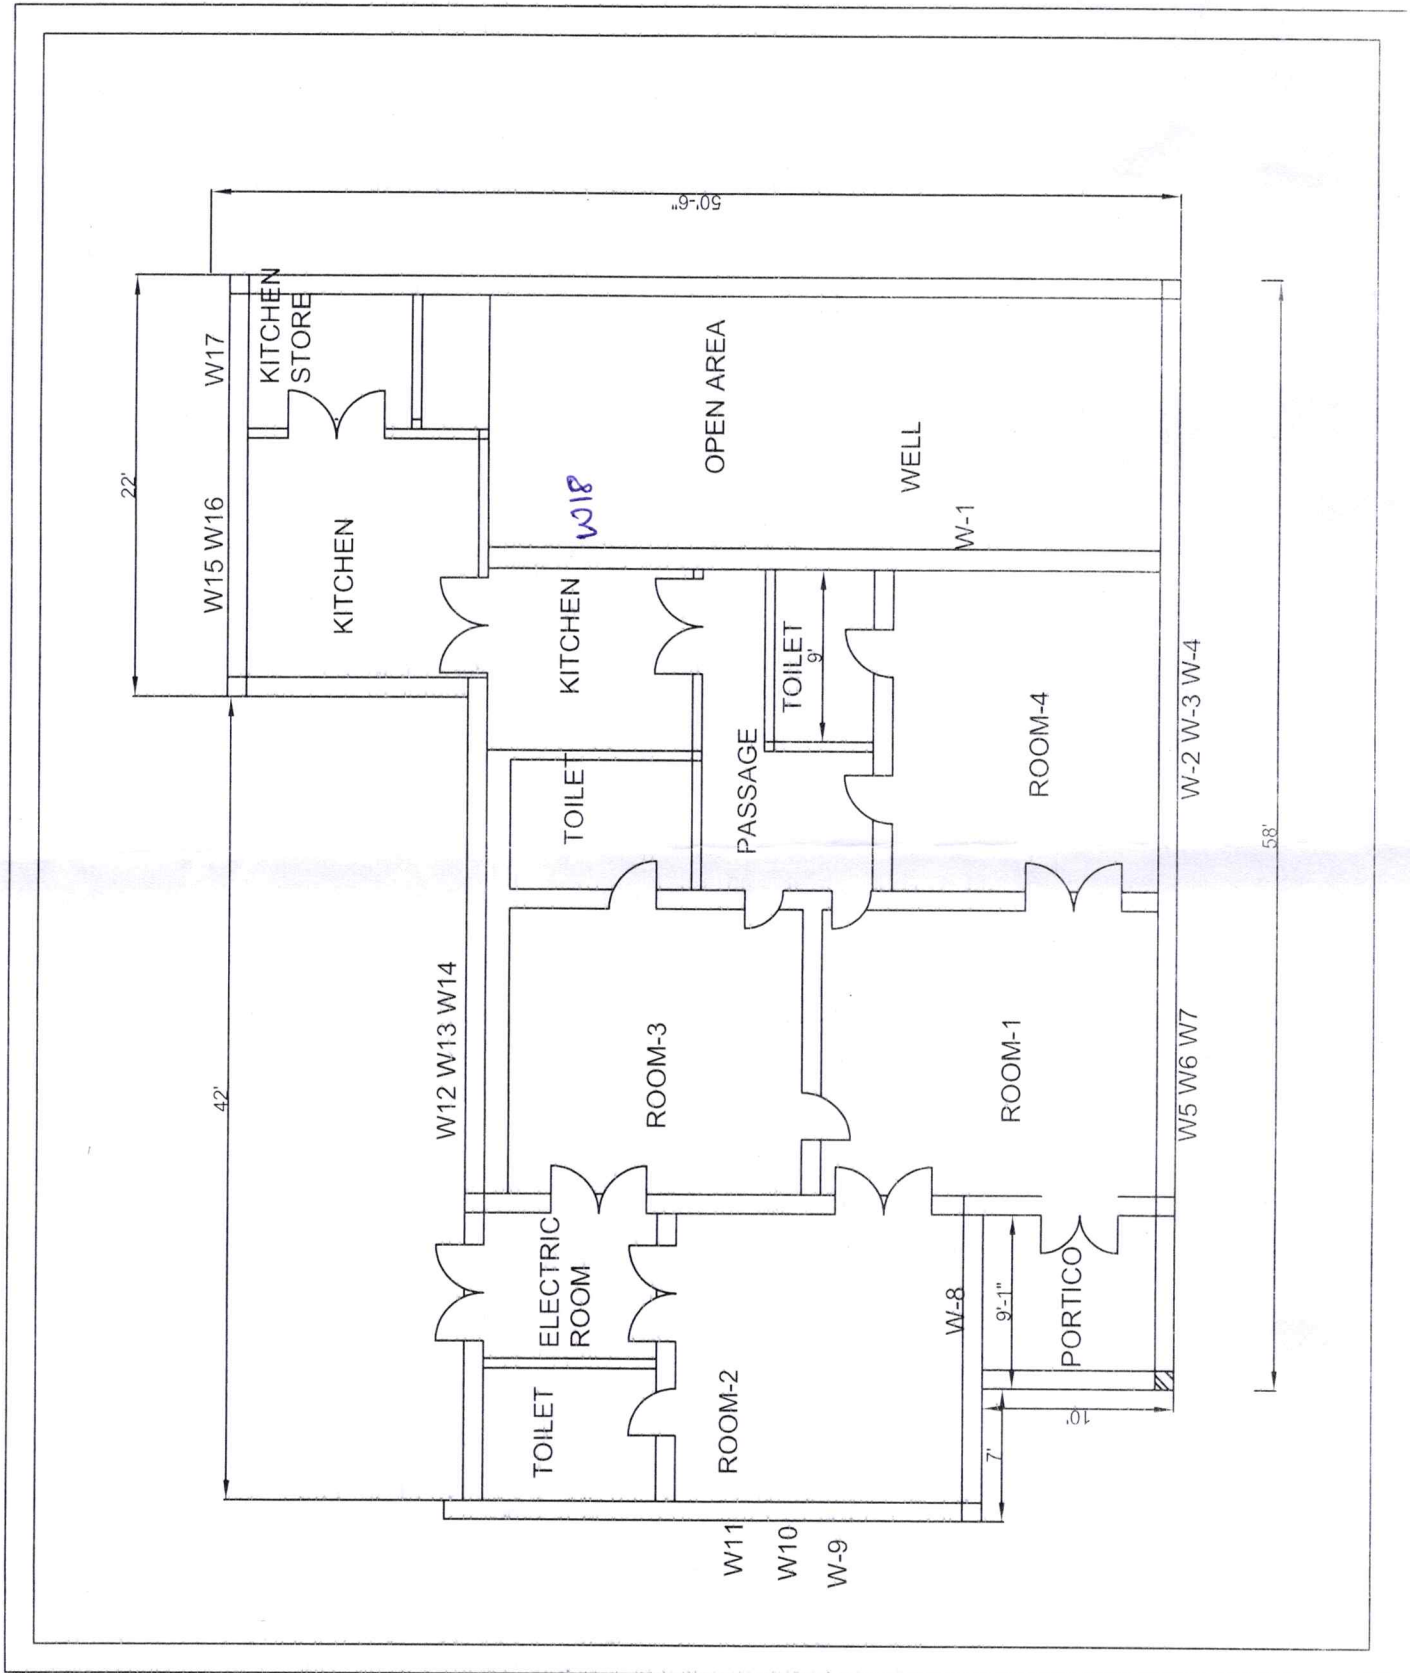

# EXISTING LAYOUT OF BUNGLOW-E1



LINE DIAGRAM ALONG WITH BOUNDARY AREA

123

