


FROM MAIN PANEL

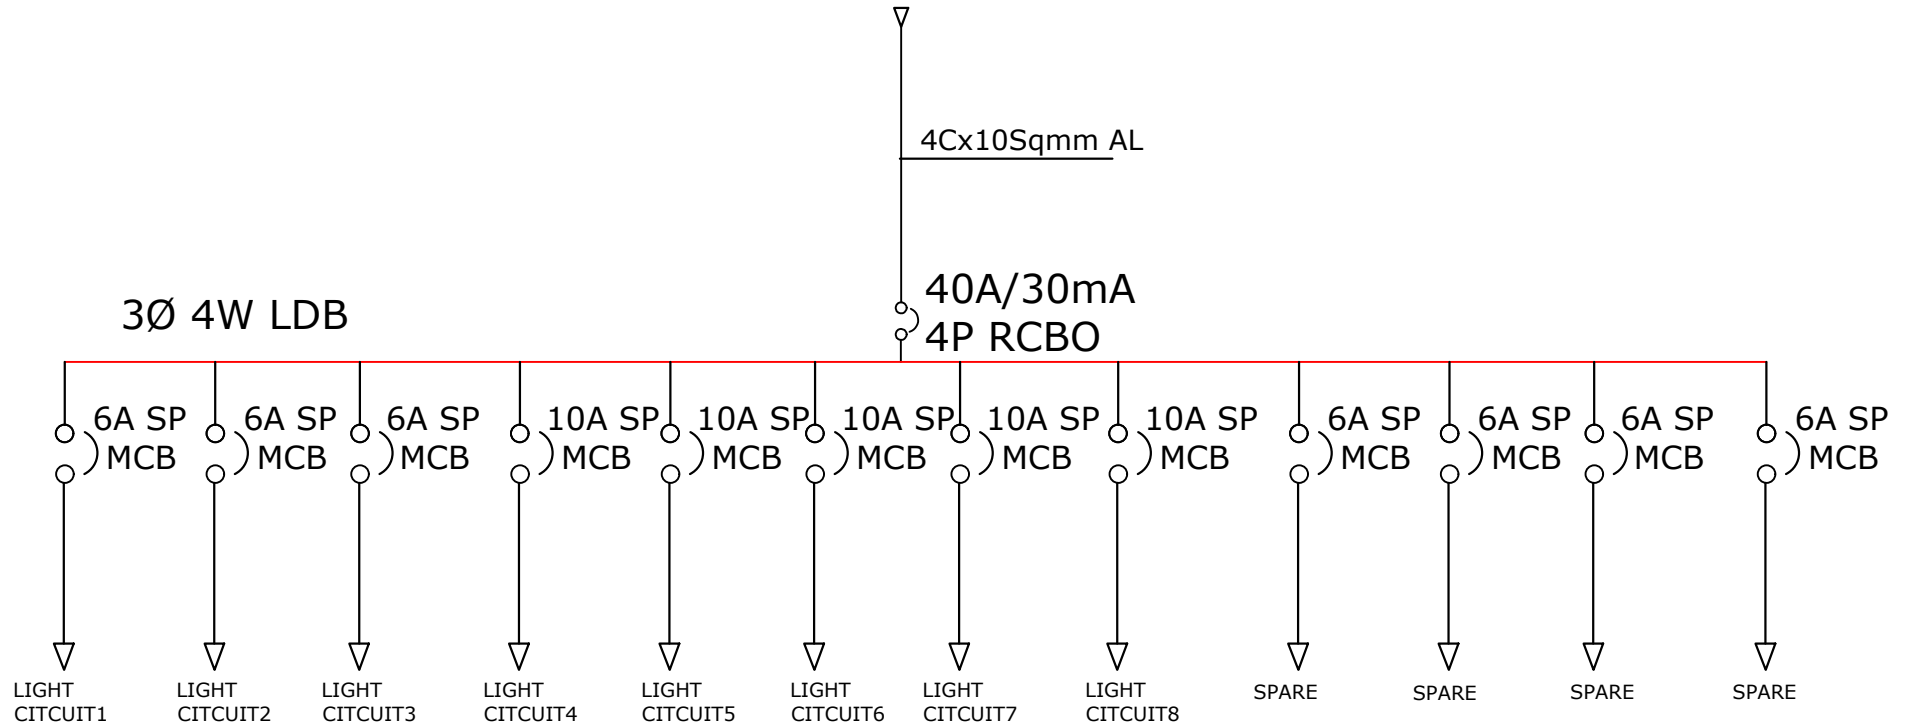

VDB TO MAIN LIGHTING DB

NOTE : All dimensions are in inches & feet

Job No.	: CB/PPL/KL
Drg No.	: 02 - SLD/23
Date	: 24.11.2023
Rew Date	:
Drawn By	: Balaji
CKD By	: Vinitha Mukund

SINGLE LINE DRAWING

GROUND FLOOR

CANARA BANK

PERUMPILAVU BRANCH


 H3 - Ras Subiksha Mascot,
 Behind Deepam Hospital,
 Trichy Road,
 Ramanathapuram,
 Coimbatore - 641 045.
 0422 - 2313958.
 Email: architect.shrishiti@gmail.com