


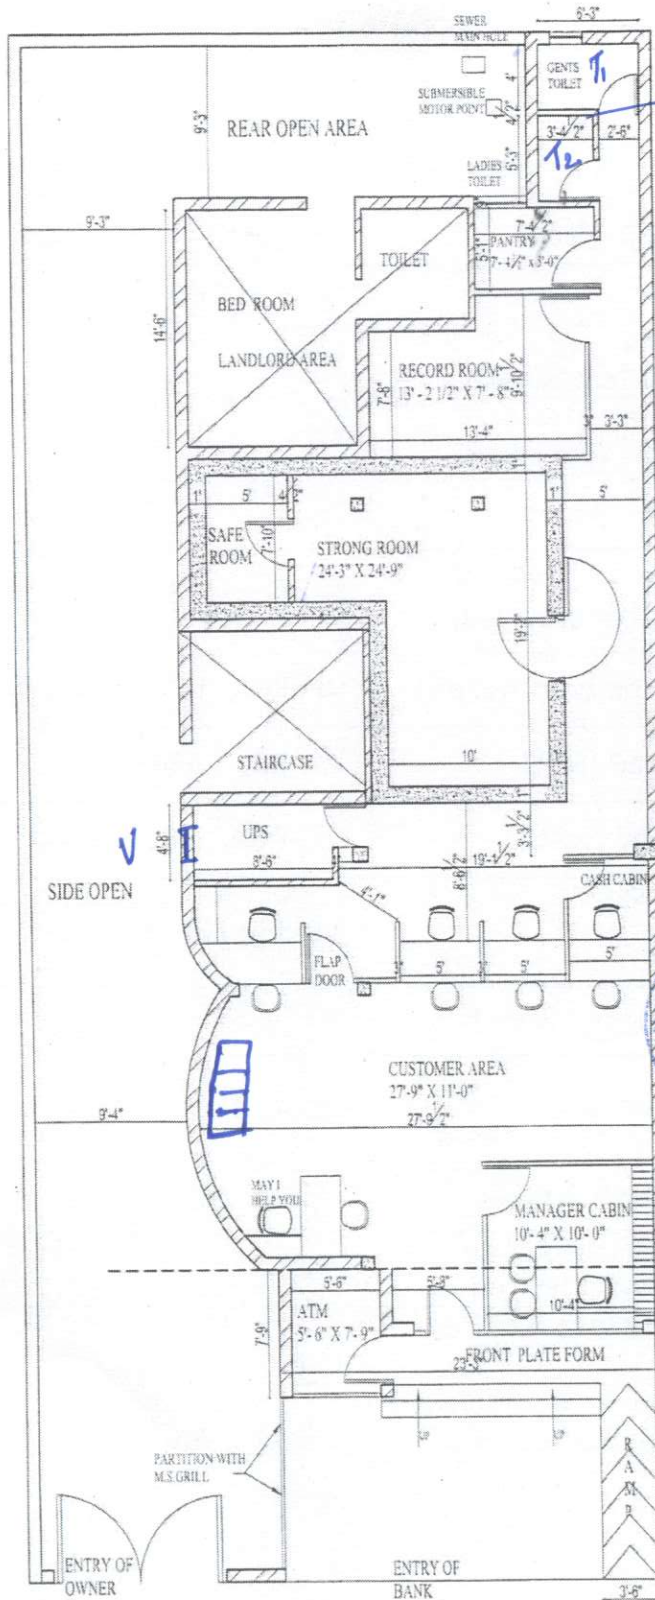

PROPOSED GROUND FLOOR

Ventilation to be ensured

Security clearance to be ensured. Ramp @ 1:12 to be ensured. Ventilation for UPS Room to be ensured.

कृते केनरा बैंक / For CANARA BANK

मंडल प्रबंधक / Divisional Manager
सा.प्र. विभाग, प्र.का. - 560 004
G.A. Wing, H.O., BENGALURU - 560 004



CARPET AREA = 1453.19 SQ.FT.
CUSTOMER AREA = 381.06 SQ.FT.
BANKING AREA = 680.13 SQ.FT.

Layout is Approved Subject to compliance of observations made vide Ref. No. 66/2024-25 Date: 05/10/2024

DRAWN BY	DEVINDER
DATE	04-10-2024
TITLE	CANARA BANK PROPOSED GROUND FLOOR, AT D-08, PARSHANT VIHAR BRANCH DELHI
DEVINDER & ASSOCIATES	ARCHITECT/INTERIOR DESIGNER POCKET B/1A, PH-II/ASHOK VIHAR, DELHI - 110082 09810419488 EMAIL: devinder_associates@yahoo.com