


OPTION - 03

→ UPS room is provided under staircase. proper ventilator to be ensured.

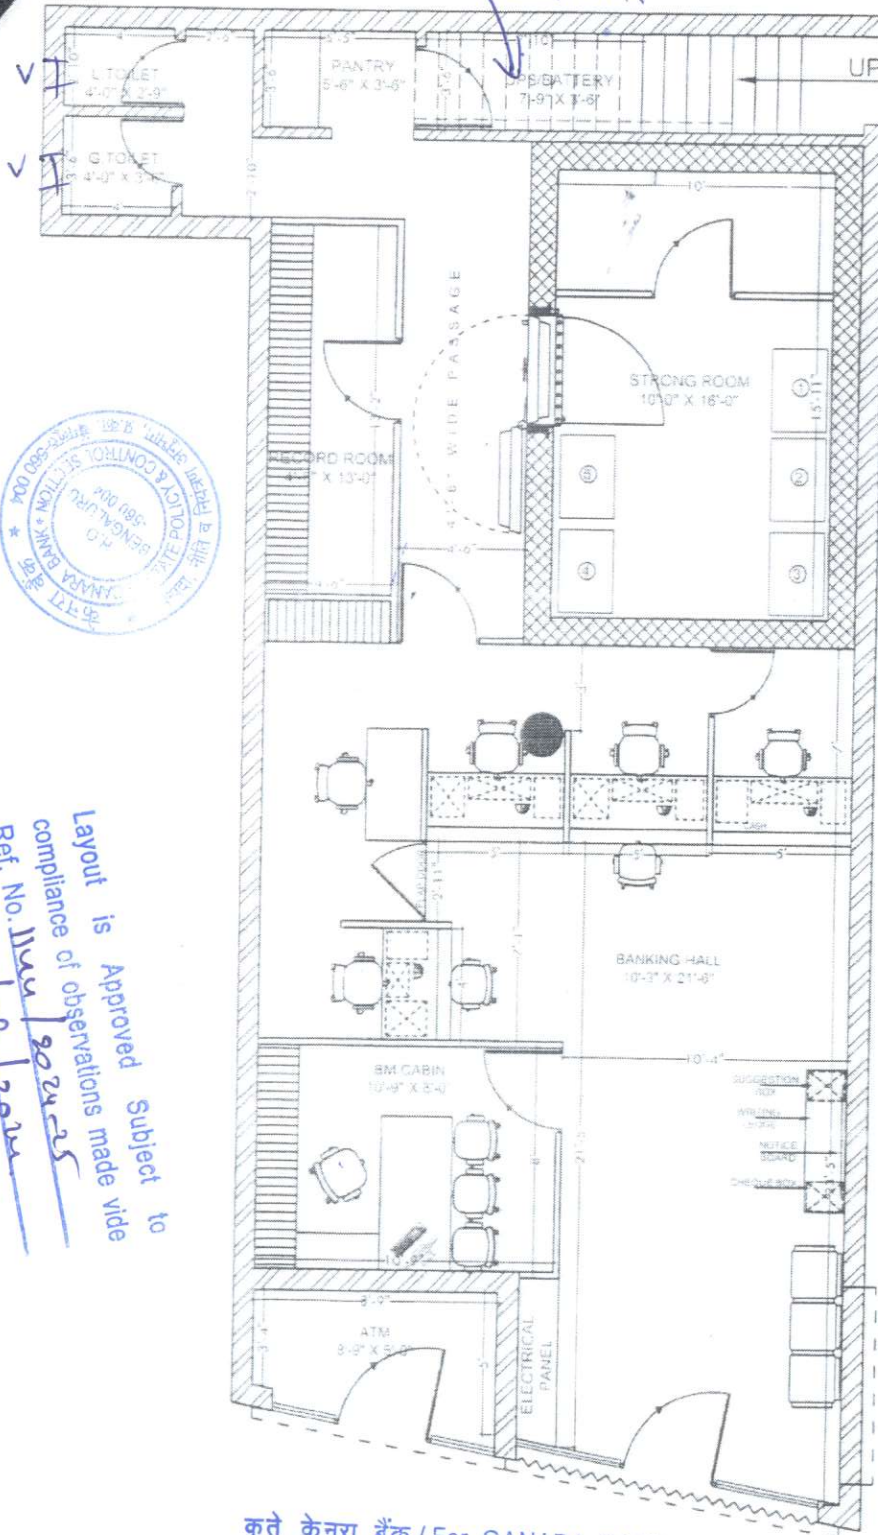

Layout is Approved Subject to compliance of observations made vide Ref. No. 1144/2024-25 Date: 09/08/2024

| | |
|-------------------|-------------|
| CARPET AREA | 995.00Sft. |
| BANKING HALL AREA | 570.00Sft. |
| CUSTOMER AREA | 4295.00Sft. |

- GENERAL NOTES:-
- THIS DRAWING IS THE PROPERTY OF ARCH DESIGN ARCHITECTS AND IS NOT TO BE USED FOR ANY PURPOSE OTHER THAN FOR WHICH IT IS ISSUED WITHOUT PERMISSION OF ITS PRINCIPALS.
 - THIS DRAWING IS TO BE READ IN CONNECTION WITH OTHER ARCHITECTURAL, STRUCTURAL AND OTHER SERVICES. CONSULTANTS DRAWINGS SHALL BE THE SOLE RESPONSIBILITY OF THE CONTRACTOR. HANDOVER TO ARCHITECT/NOTICE OF COMPLETION & KEY DISCOVERY WITHIN OR BETWEEN OR DURING WORK TO CONSTRUCTION.
 - ALL WORKS/IMPROVEMENTS ARE TO BE FOLLOWED AND THE DRAWING IS NOT TO BE SCALED.
 - NOTE: ALL DIMENSIONS ARE IN FEET UNLESS OTHERWISE NOTED.

CLIENT:-
CANARA BANK,
CIRCLE OFFICE KARNAL

PROJECT:-
INTERIOR FURNISHING WORK
FOR CANARA BANK AT
RAJOUND

DRAWING TITLE:-
PROPOSED INTERIOR LAYOUT
PLAN FOR GROUND FLOOR

SCALE:-
N.T.S.
DWG. NO.:-
ADA/CS-21-01
DATE:-
29.07.2024



कृते केनरा बैंक / For CANARA BANK

[Signature]
मंडल प्रबंधक / Divisional Manager
सा.प्र. विभाग, प्र.का., बेंगलूरु - 560 004
...ing, H.O., BENGALURU - 560 004



ARCHITECTS INTERIOR DESIGNER LANDSCAPE CONSULTANTS
COMPUTER AIDED DESIGNERS 3D RENDERING ARCHITECTURAL VISUALIZATION