



3D VIEW

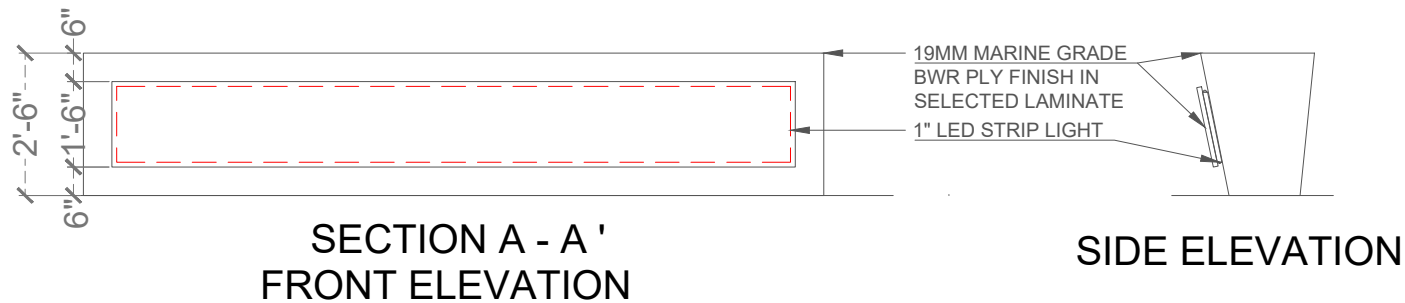

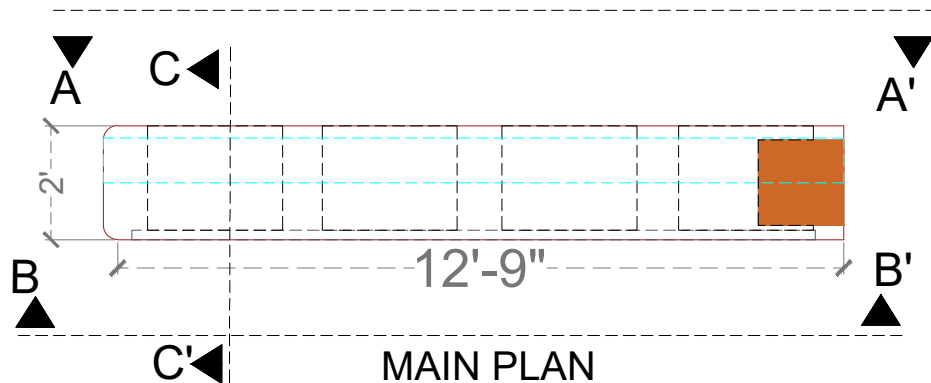


 
CONFERENCE ROOM VIEW



INDEX

	FOOT REST
	KEY BOARD TRAY
	LED STRIP LIGHT

NOTE :- TYPICAL LAYOUT FOR CONFERENCE TABLE

PROJECT:	NOTES:	REVISIONS:	TITLE:		PROJECT - NEW OFFICE FOR CANARA RO & MSME BRANCH, BELAPUR.													
CANARA RO BELAPUR :- DETAILED DRAWING FOR CONFERENCE TABLE	OBJECTIVE OF DRAWING -ALL DIMENSIONS MUST BE CHECKED AND CORRELATED WITH THE SITE MEASUREMENTS AND ANY AMBIGUITY MUST BE IMMEDIATELY BROUGHT TO THE NOTICE OF THE ARCHITECTS BEFORE COMMENCEMENT OF THE WORK. ALL DIMENSIONS ON DRAWING TO BE READ AND NOT TO BE MEASURED. ALL DIMENSIONS ARE PER SITE. THE PROVIDED DRAWING ARE HANDED OVER TO CLARIFY THE REPRESENTATION OF THE REQUIRED MODULE. WE MAINTAIN THAT HUMAN ERRORS CANNOT BE DENIED BUT ALSO THAT EVERYTHING CANNOT BE DETAILED IN DRAWING/ DESIGN ALSO. HENCE THE REFERENCE OF THE COMMODITY IN THE RELEVANCE TENDER CLAUSE IS NECESSARY.	<table><tr><td>NORTH</td><td>DATE</td><td>REVISIONS</td></tr><tr><td rowspan="4"></td><td></td><td></td></tr><tr><td></td><td></td></tr><tr><td></td><td></td></tr><tr><td></td><td></td></tr></table>	NORTH	DATE	REVISIONS										CONFERENCE TABLE		SHEET NO: 7	Consultant - M/s Bhawana Enterprises Pvt Ltd.
		NORTH	DATE	REVISIONS														
																		
			DATE: 28.12.2024	DRAWN BY: PROJECT INCHARGE	CHECKED BY: PROJECT MANAGER	Scale - Actual.												
						Date - 01.10.2024												
																		

Consultant - M/s Bhawana Enterprises Pvt Ltd.
Scale - Actual.
Date - 01.10.2024

