


Security clearance to be ensured.
Ramp @ 1:12 to be ensured for
Branch & ATM

कृते केनरा बैंक / For CANARA BANK

मंडल प्रबंधक / Divisional Manager
स.प्र. विभाग, प्र.का., बंगलूरु - 560 004
G.A. Wing, H.O., BENGALURU - 560 004

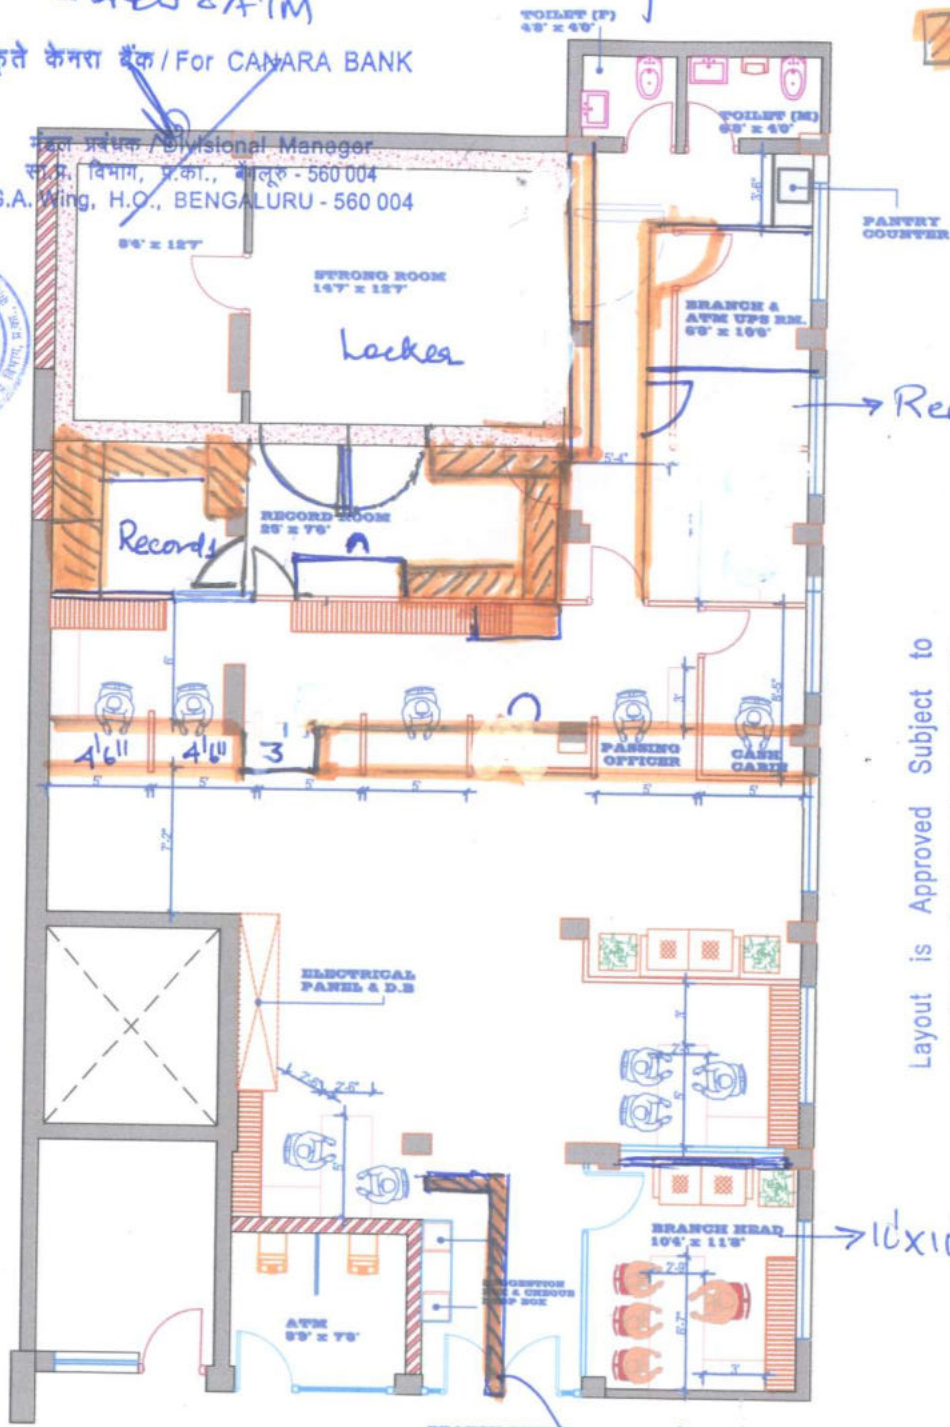

FHS

Records

Records

PARKING OFFICER
CASH COUNTER

Layout is Approved Subject to
compliance of observations made vide
Ref. No. 146/2024
Date: 06/12/2024

10'x10' only

Tactile guiding tile.

- SM-1
- Mgi-1
- Gfr-2
- SWO-4

PROPOSED FURNISHING OPTION -1 (R5)

REVISIONS	DRAWN BY - ANKIT BHATIA	TITLE	CLIENT	SPACE ACE
05-12-2024	DATE - 05-12-2024	GROUND FLOOR PROPOSED FURNISHING LAYOUT OPTION -1 (R5)	CANARA BANK, CIRCLE	ARCHITECTS, ENGINEERS & PLANNERS
	SCALE - NTS			