


OPTION-1

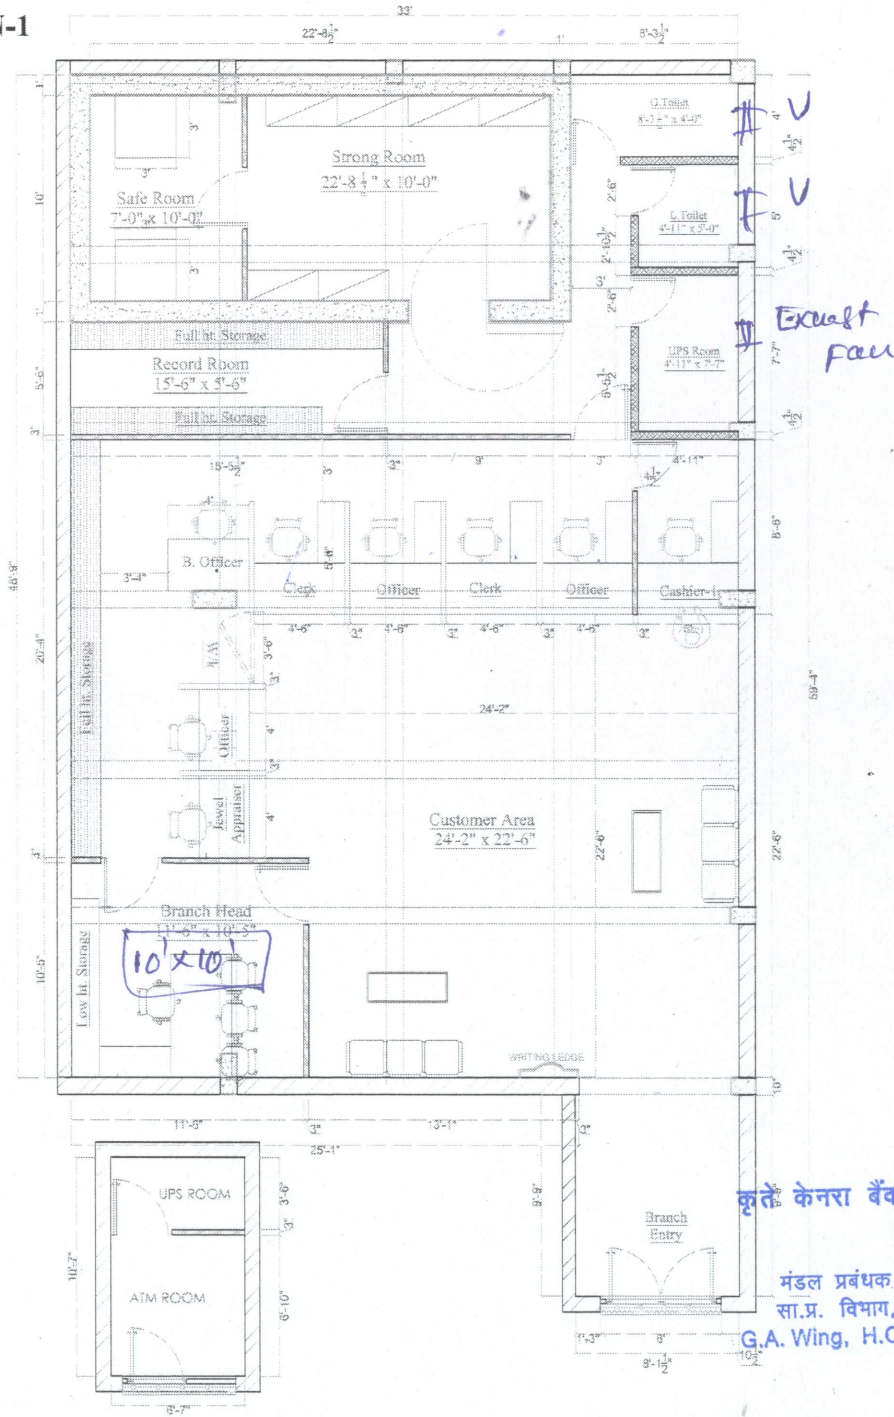

Layout is Approved Subject to
compliance of observations made vide
Ref. No. 1336/2024-25
Date: auto/2024

कृते केनरा बैंक / For CANARA BANK

मंडल प्रबंधक / Divisional Manager
सा.प्र. विभाग, प्र.का., बेंगलुरु - 560 004
G.A. Wing, H.O., BENGALURU - 560 004

PROJECT:
Proposed Interior Layout Plan For
Canara Bank at Canara Bank
KChaganam, Branch, Nellore.

SHEET TITLE:
PROPOSED INTERIOR LAYOUT PLAN

1. This Drawing is the property of Design Integration No
portion of this drawing should be copied or used
elsewhere without the permission of the Architect.
2. Only written dimensions to be followed and should not
be scaled.

OPTION-1

Date: 02-06-2024

Drawn by: Pavan Kumar

Checked by: Akash

Sheet No: 01



DESIGN INTEGRATION
Hyderabad Office: H.No.1-79/1, Kothapet, Near
Balapur, Balapur Mandal, RR District,
Hyderabad, Telangana - 500005.
Mob: 8125196178; 9553495945.
E-mail: akash.designintegration@gmail.com

ARCHITECTURE & INTERIORS