


OPTION 5

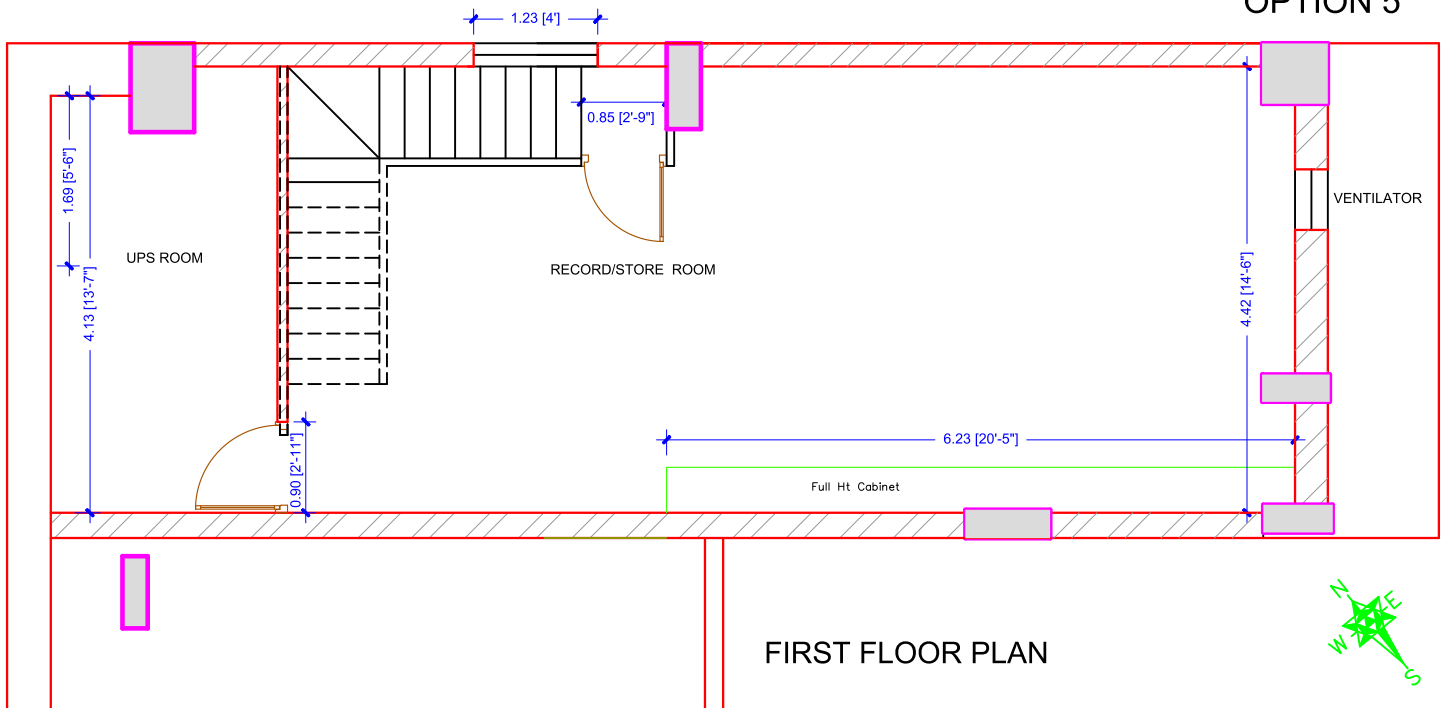

FIRST FLOOR PLAN

PROPOSED NEW PREMISES OF LATUR BRANCH  
AT LATUR FOR CANARA BANK

Architect.  
Praveen Desai.  
C/8, Shrinivas Garden Society,  
1145, S.M.Road, Opp. Police Ground  
F.C.Road, Shivajinagar, Pune 411016