




NAGULAPALEM BRANCH

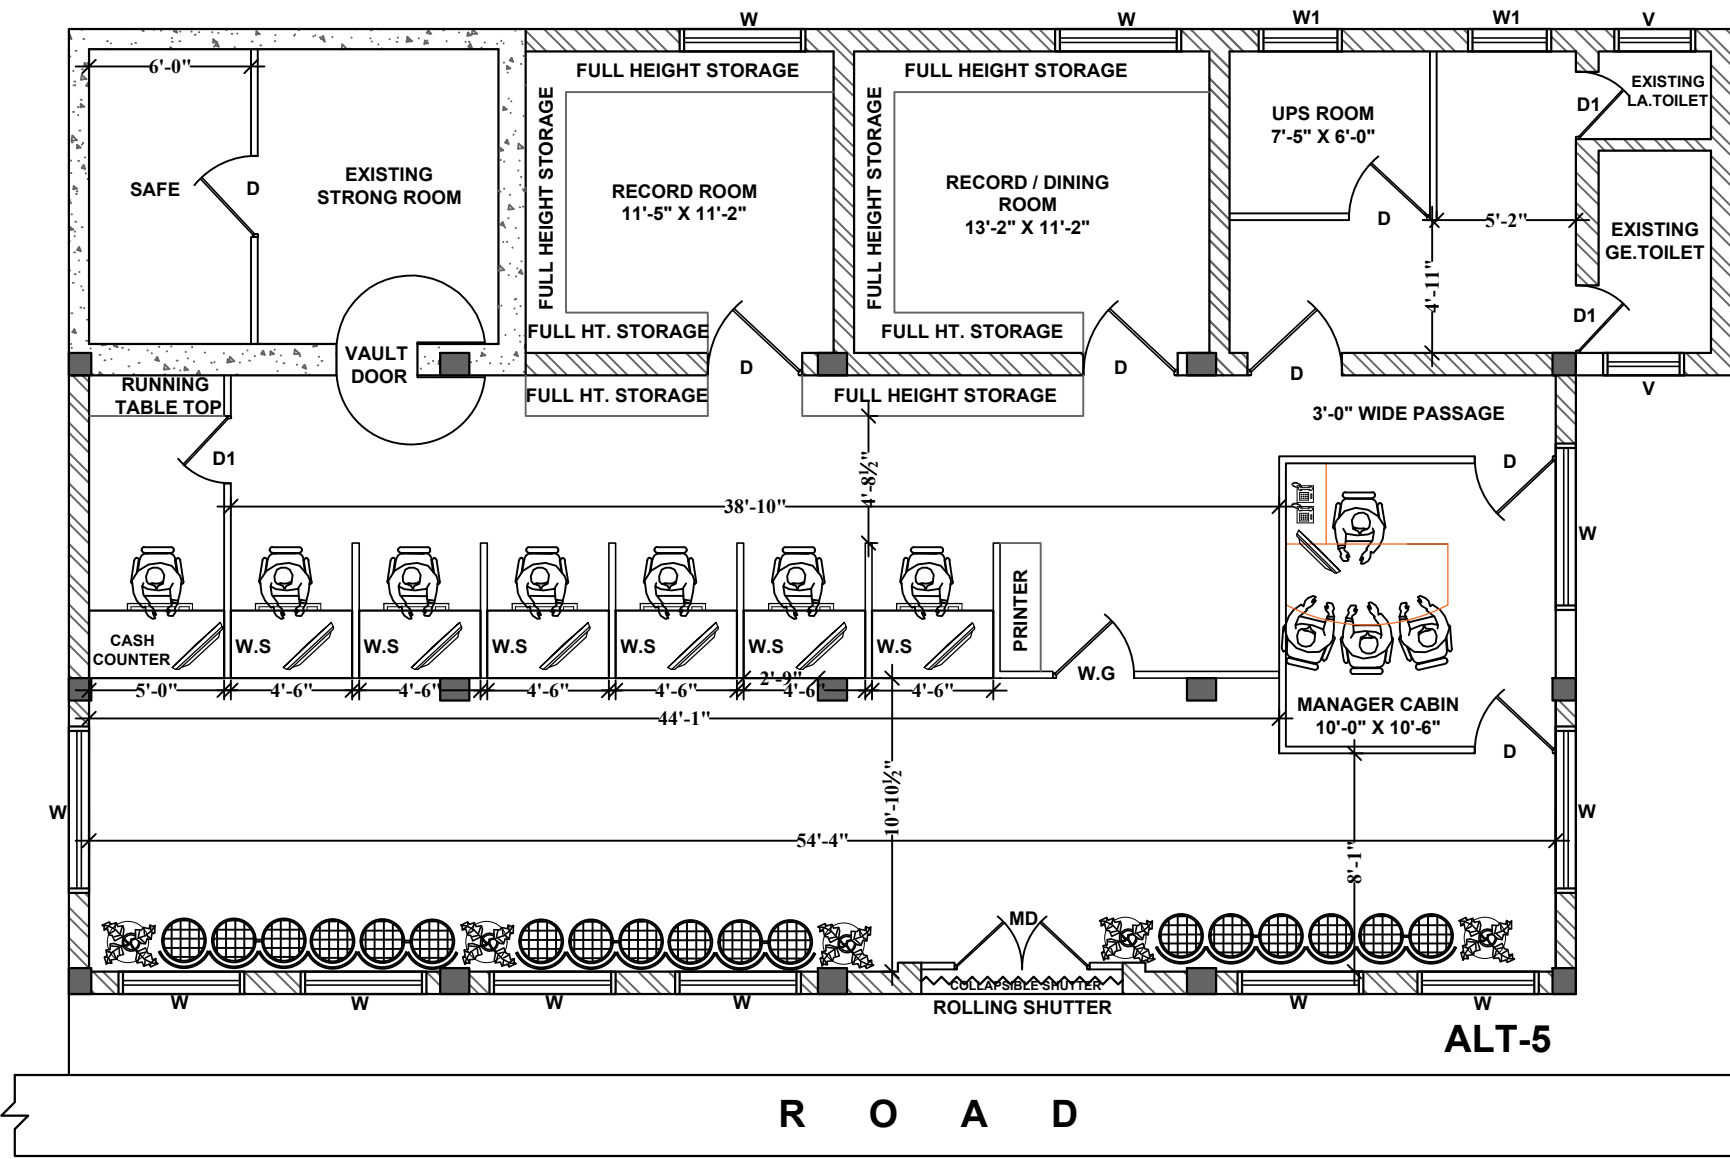

ALT-5

R O A D

<p><u>PROJECT:</u> PROPOSED INTERIOR PROJECT FOR CANARA BANK NAGULAPALEM BRANCH AT NAGULAPALEM, PRAKASAM DIST.</p>	<p><u>TITLE:</u> INTERIOR LAYOUT ALT-5</p>	<p><u>Sign:</u></p> 	<p><u>SCALE:</u> N.T.S</p> <p><u>DATE:</u> 07/11/2024</p>	<p><u>DRAWN:</u> VISHNU VARDHAN</p> <p><u>CHECKED:</u> SHYAM RAJ</p>	 <p>SRR Architechniques Architects, Planners & Engineers</p> <p><small>Address: Anjan, 6th Cross, Gold Key Apartments, Street No. 11, Heggadur Nagar, Bengaluru, Karnataka, India. 560025 ☎ 9845333344</small></p>
--	--	---	---	--	--