


AJIDIH, UDNABAD P.C.C ROAD

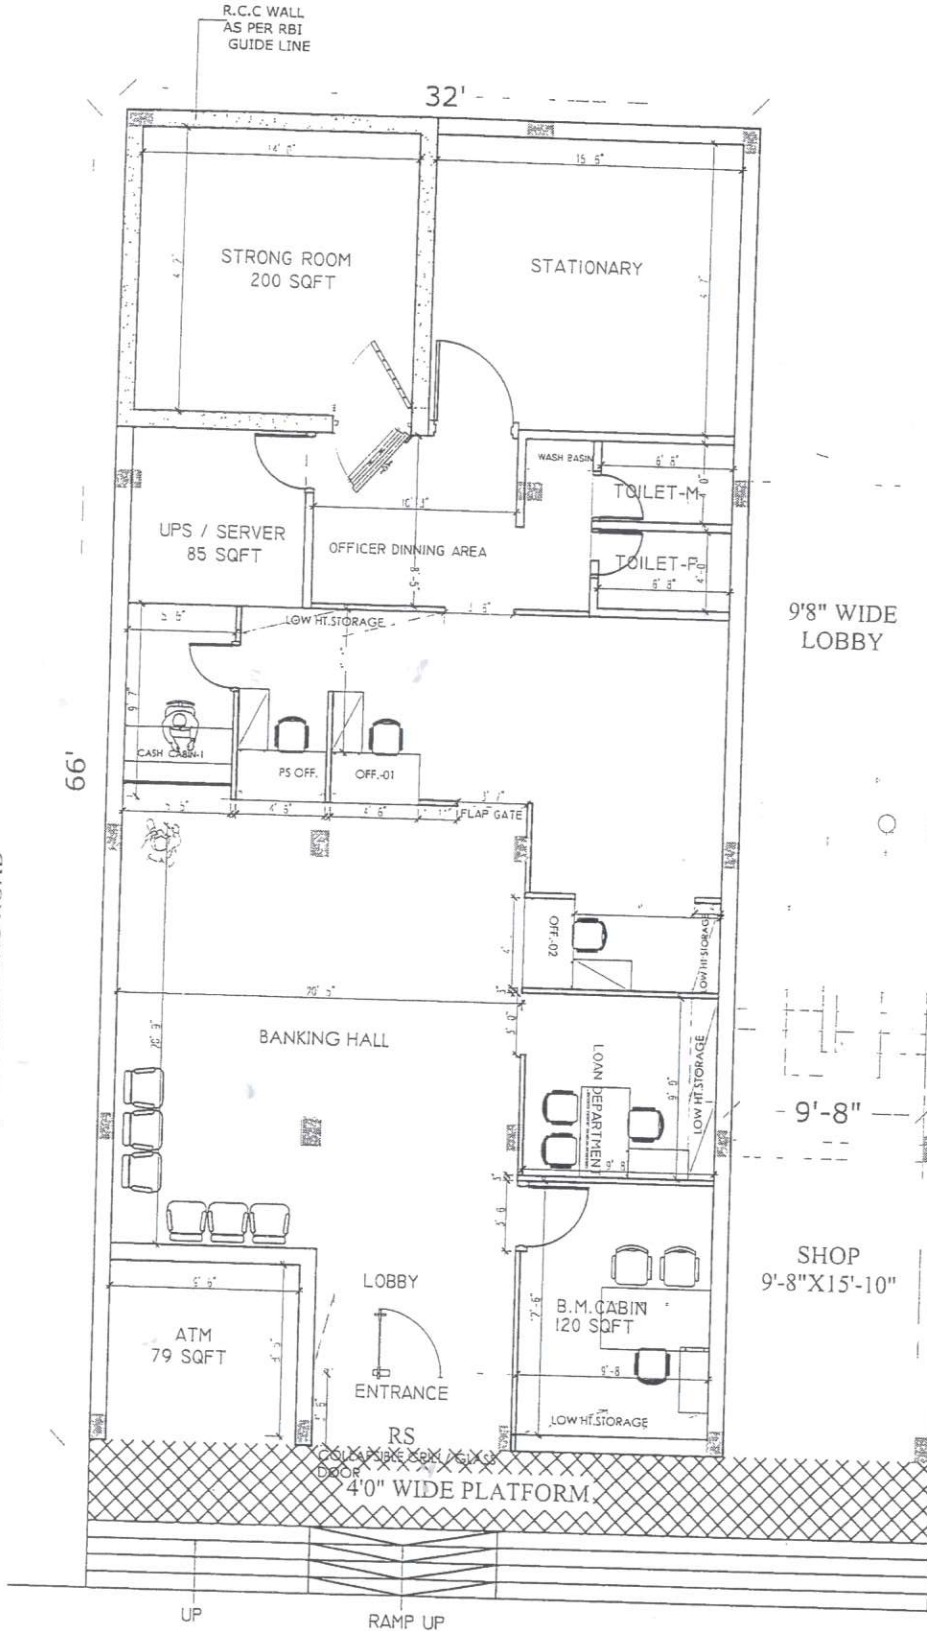

Layout is Approved Subject to compliance of observations made vide Ref. No. 50/2023-24 Date: 12/12/2023

[Handwritten signature]
Branch Manager

कृते केनरा बैंक / For CANARA BANK

OPTION-02

मंडल प्रबंधक / Divisional Manager
सा.प्र. विभाग, प्र.का., बंगलूर - 560 004
G.A. Wing, H.O. BENGALURU - 560 004

Notes :
ALL DIMENSIONS ARE TO BE CHECKED AND CO-RELATED WITH THE RELEVANT ARCHITECTURAL & STRUCTURAL DRAWINGS AND ANY AMBIGUITY SHALL BE IMMEDIATELY BROUGHT TO THE NOTICE OF THE ARCHITECTS BEFORE COMMENCEMENT OF THE WORK. THIS DRAWING IS THE PROPERTY OF ATTIK ARCHITECTS AND IS NOT TO BE COPIED OR USED WITHOUT THEIR PERMISSION.

Architects :
ATTIK ARCHITECTS
architect
SITHLA ASTHAN ROAD, NEAR
TILKAMANJHI THANA, BHAGALPUR, PH. NO.
7503821138
9430546484, 9899677289

Drawing Title: GRIDDIH INDUSTRIAL AREA BRANCH GRIDDIH

REV	DATE	BY	CHKD

Date: 11-12-2023	Checked by: AR,VIKASH KR.	NORTH :
Scale: NTS	Dealt by:	
DRG. NO:-01		R 1

ATTIK ARCHITECTS
THIS DOCUMENT IS THE PROPERTY OF ATTIK ARCHITECTS. THE PART OF THIS PLAN OR DRAWING TO BE USED SHOULD BE THE PART WHICH IS SPECIFICALLY MENTIONED IN THE DRAWING. ANY OTHER PART, IN WHOLE OR IN PART, SHOULD NOT BE USED FOR ANY OTHER PURPOSE WITHOUT THE WRITTEN PERMISSION OF ATTIK ARCHITECTS.

Internal
Internal