


*Except
Pan.*

Layout is Approved Subject to
compliance of observations made vide
Ref. No. 249/24-25
Date: 09/11/24

कुते केनरा बैंक / For CANARA BANK
[Signature]
मंडल प्रबंधक / Divisional Manager
सा.प्र. विभाग, प्र.का., बंगलूरु - 560 004
G.A. Wing, H.O., BENGALURU - 560 004

DRAWN BY	DEVINDER
DATE	15-04-24
TITLE	CANARA BANK PROPOSED TOSHAM BRANCH
DEVINDER & ASSOCIATES ARCHITECT, INTERIOR DESIGNER POCKET B/1A, PH-II, ASHOK VIHAR, DELHI - 110052, 09810419468 E.MAIL devinder_associates@yahoo.com	

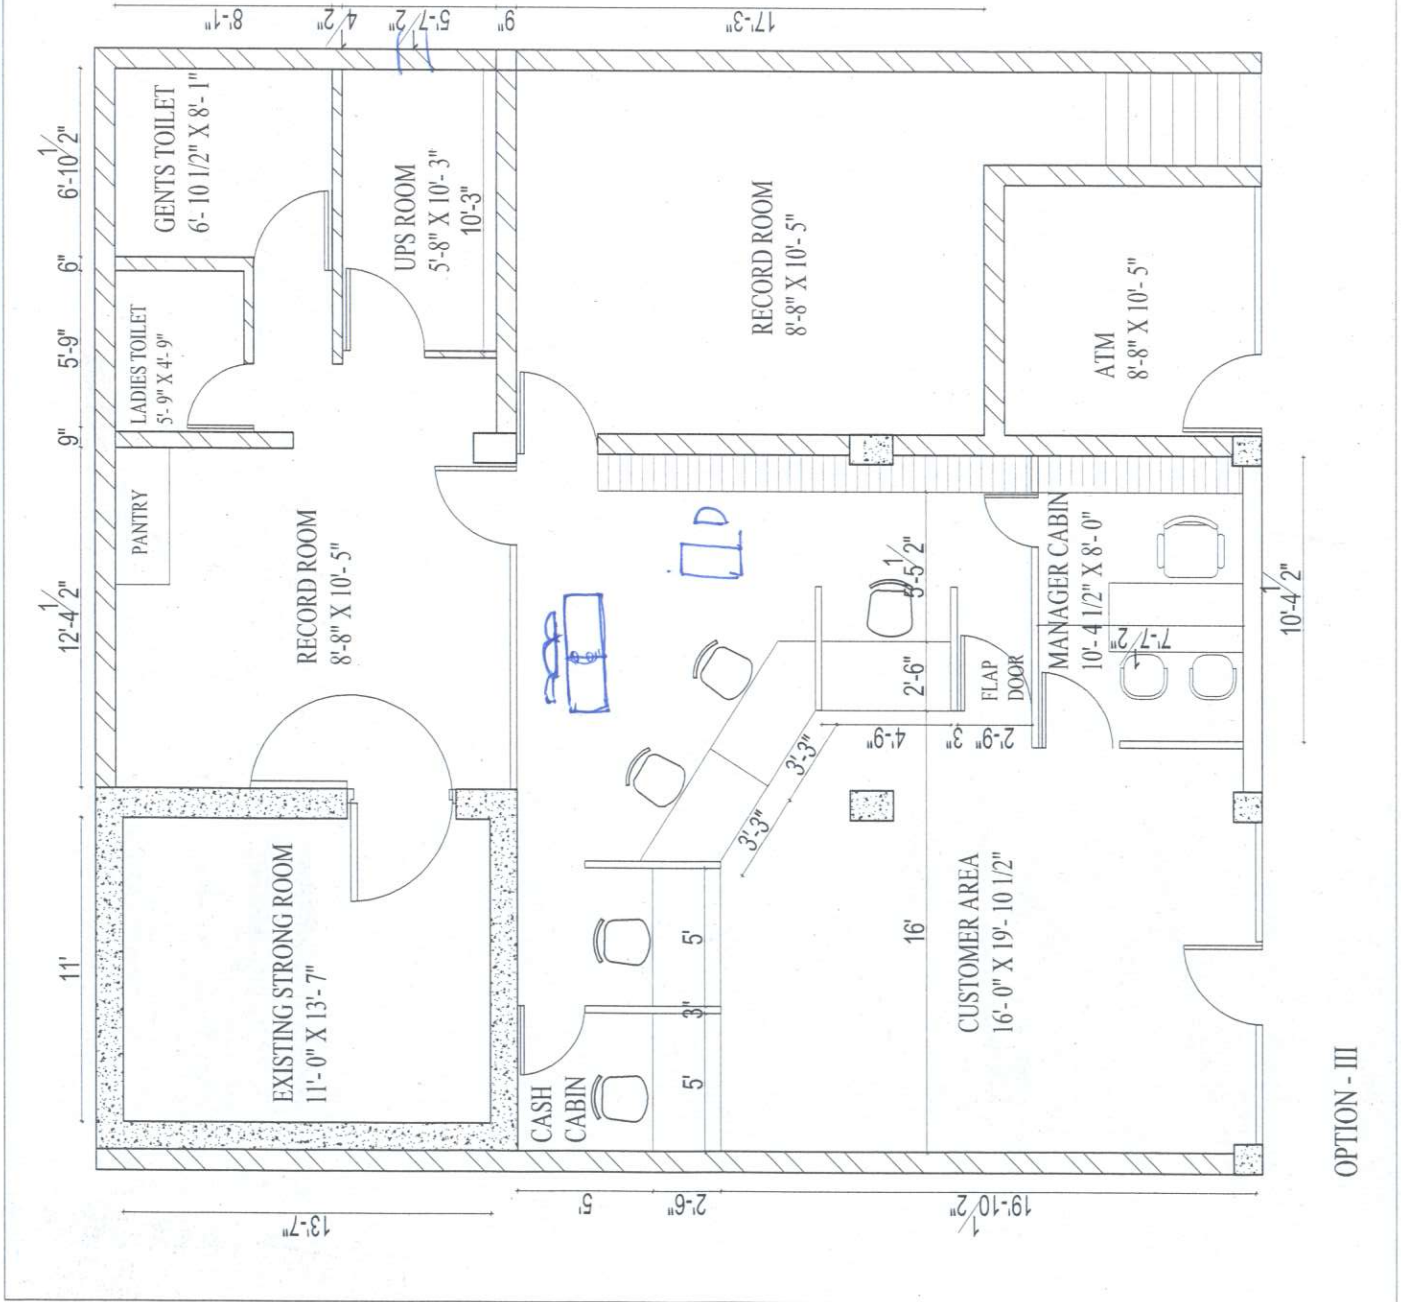

OPTION - III