


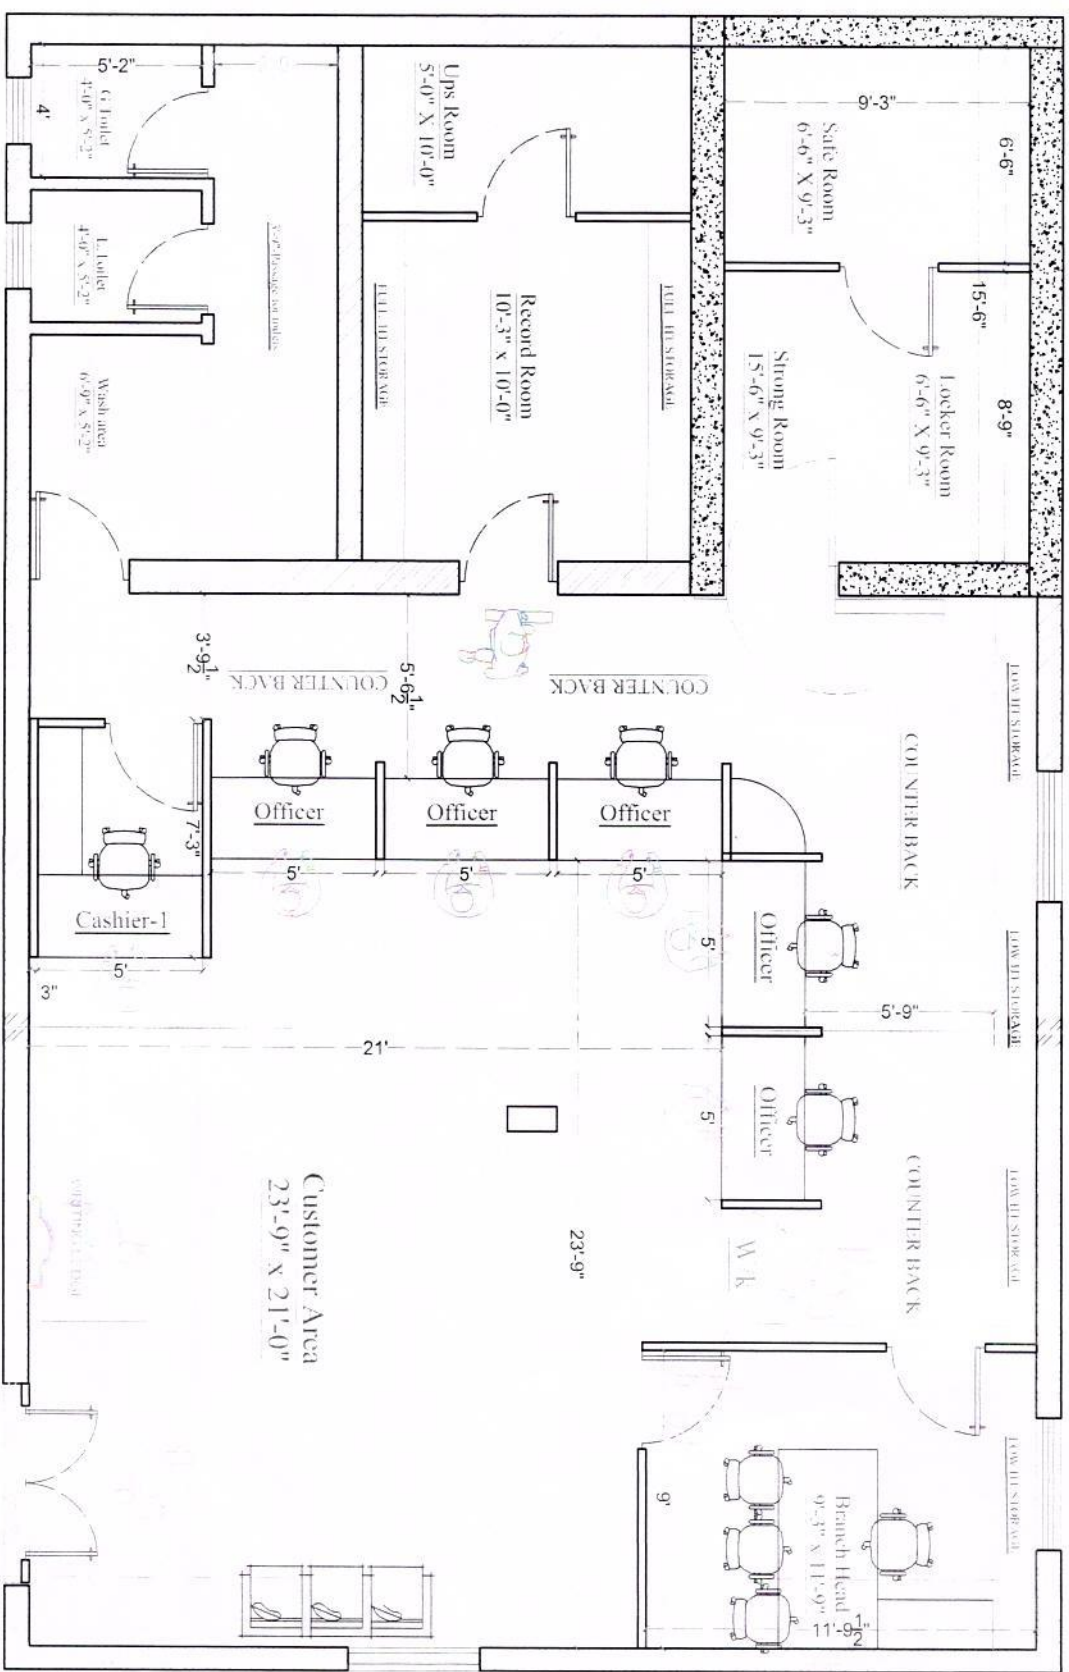

PROJECT:

Proposed Interior Layout Plan For Canara Bank at Kogira Branch

SHEET TITLE:

PROPOSED INTERIOR LAYOUT PLAN

OPTION-1

Date: 01-04-2025

Drawn :- Navneet reddy

Checked :- Akash

Sheet No :- 01



DESIGN INTEGRATION

Hyderabad Office: H.No:1-79/1, Kollapur, Near


Balapur, Balapur Mandal, RR District,

Hyderabad, Telangana -500005.

Mob:8125196178, 9553495945.

E-mail: akash.designintegration@gmail.com

ARCHITECTURE & INTERIORS

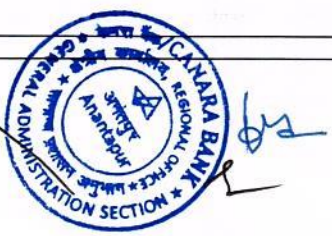

Approved