


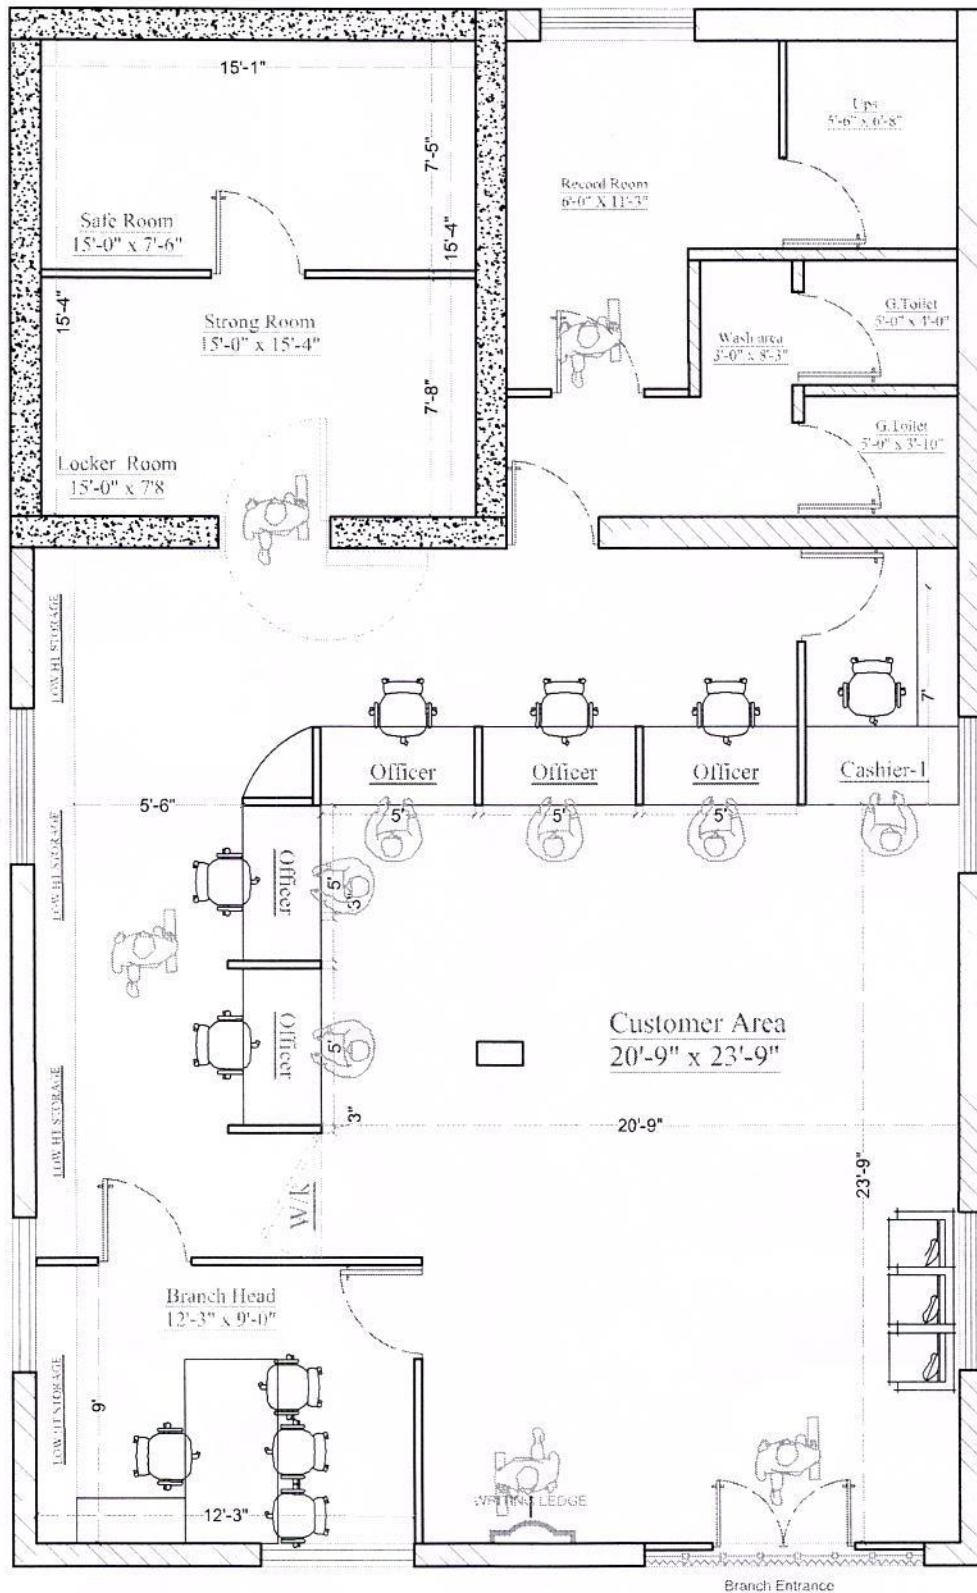

**PROJECT:**

**Proposed Interior Layout Plan For  
Canara Bank at Goundireddi palli  
Branch**

**SHEET TITLE:**

**PROPOSED INTERIOR LAYOUT PLAN**

1. This drawing is the property of Design Integration. No portion of this drawing should be copied or used elsewhere without the permission of the Architect.  
2. Any further dimensions to be followed and checked by client.

**OPTION-1**

Drawn: 08/04/2023

Scale: As marked on site

Checked: - Mark

Sheet No: 01



**DESIGN INTEGRATION**  
Hyderabad Office: H.No: 1-79/1, Kotbahpet, Near  
Halapuri, Halapuri Mandali, R.R. District,  
Hyderabad, Telangana - 500005.  
Mob: 8125196178; 9553495945.  
E-mail: akash.designintegration@gmail.com  
**ARCHITECTURE & INTERIORS**



*Handwritten signature/initials in blue ink.*

*Handwritten word 'approved' in blue ink.*