



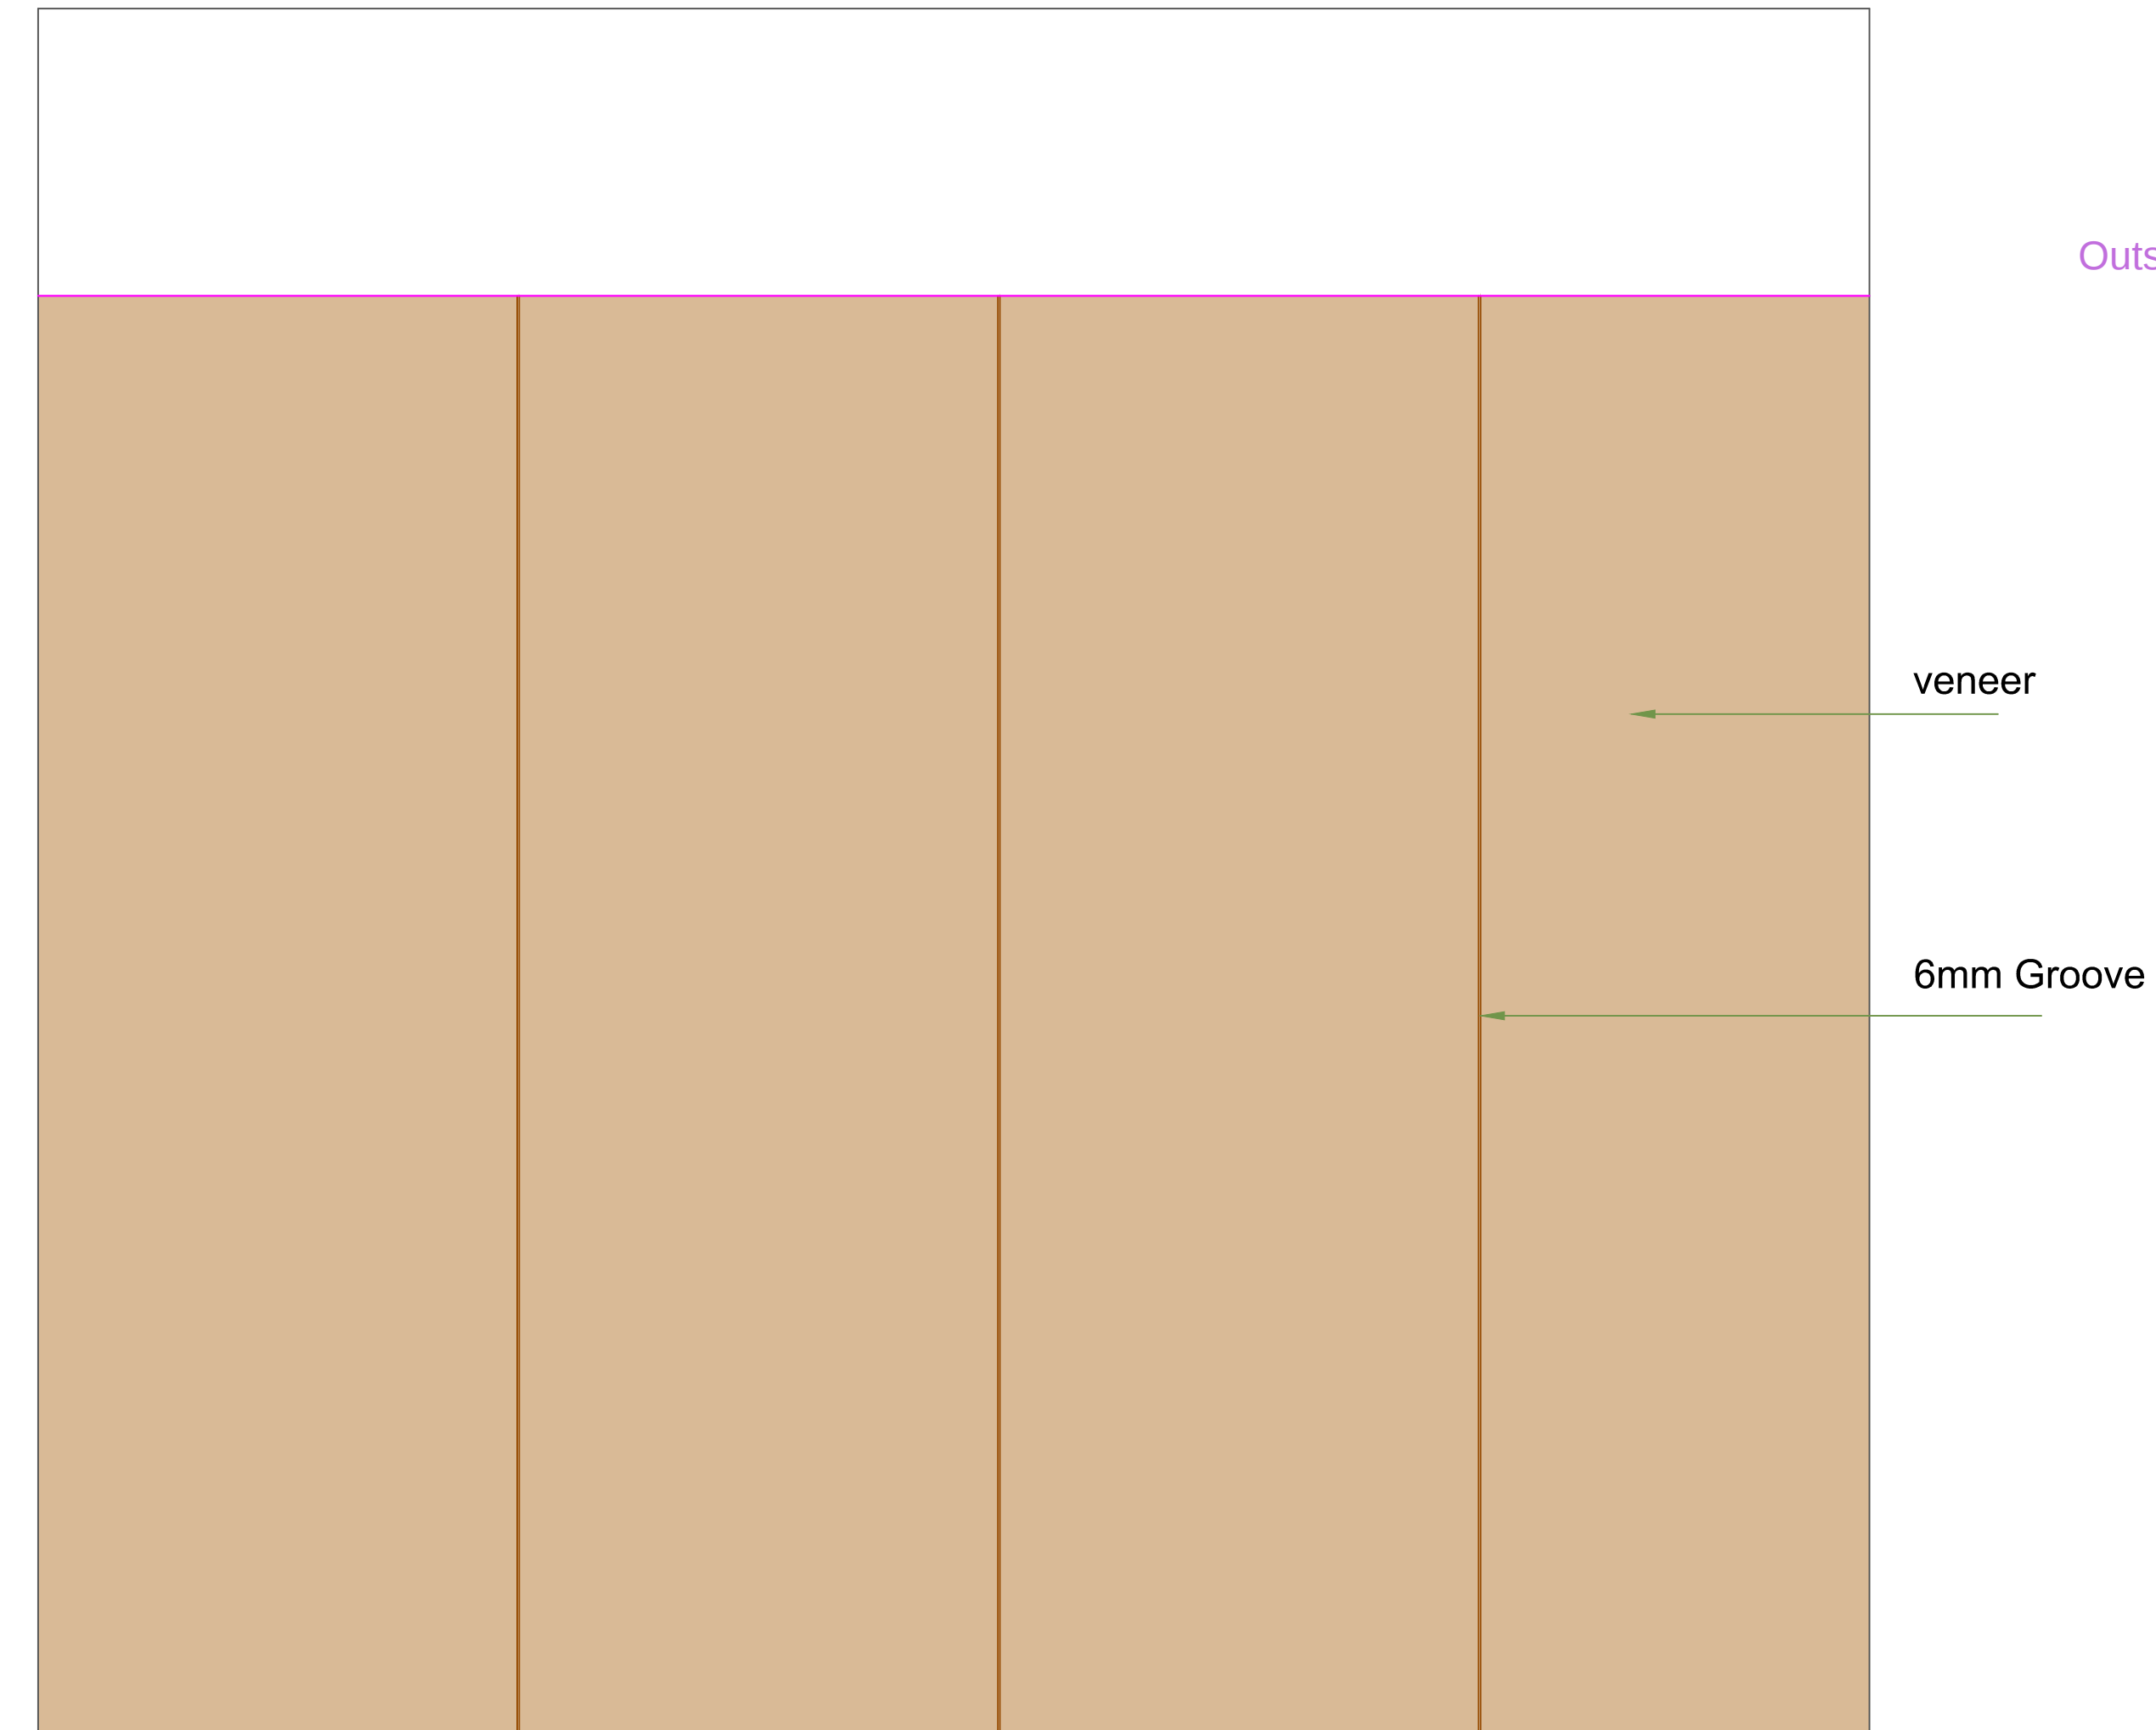


ELEVATION

Outside

Inside

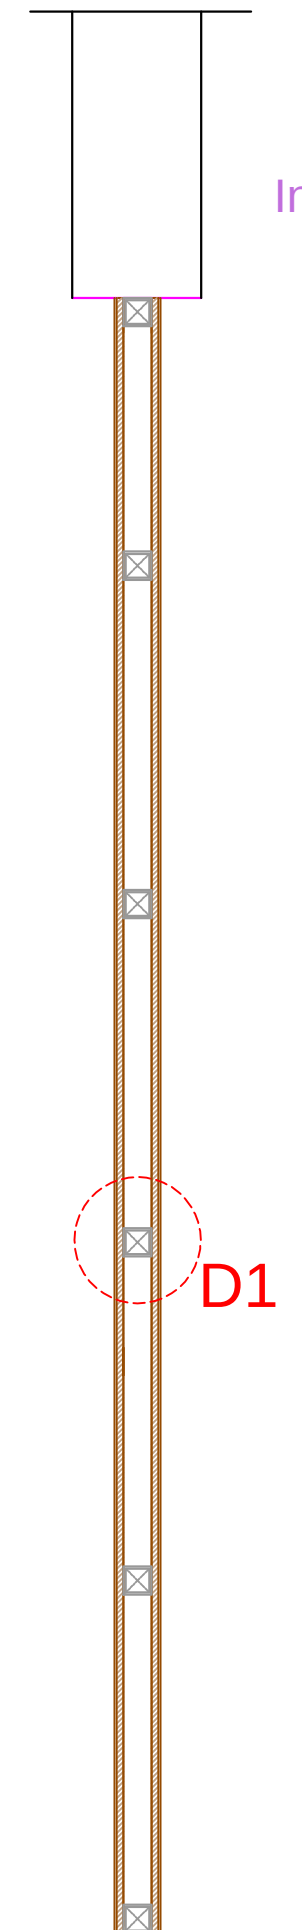

SECTION-XX'

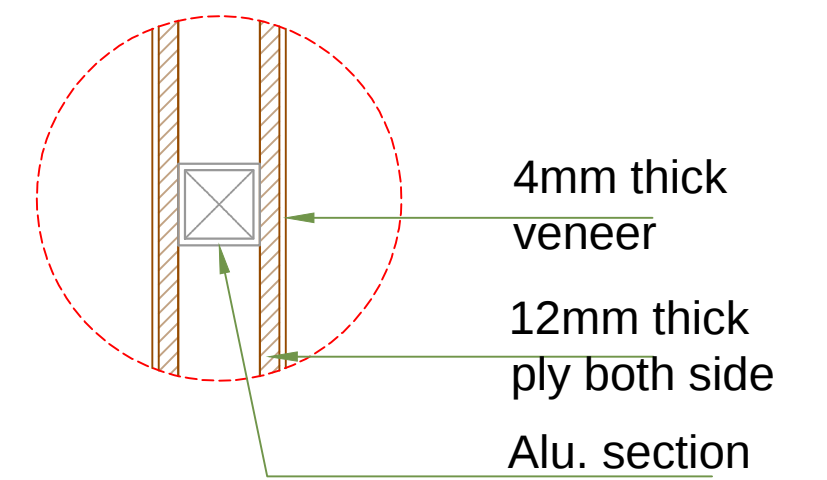

Detail D1

4mm thick
veneer
12mm thick
ply both side
Alu. section



Outside


Inside

PLAN

PROJECT :- INTERIOR
CLIENT :- CANARA BANK , GIFT CITY
DATE : 15-02-2020

DRG. NO. :- CANARA BANK/2020 /INTERIOR / 06

DRAWING:- FLUSH PARTITION (LAMINATE FINISH):-

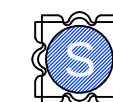

SARJAN
ARCHITECTS & PROJECT CONSULTANT

51, River Palace- A, Opp. Old Civil Court, Nanpura, Surat- 395001.
E-Mail: sarjanarch.pc@gmail.com Web: www.sarjanarchitects.com

Contact: +91-261-2476778/ 9879604444