


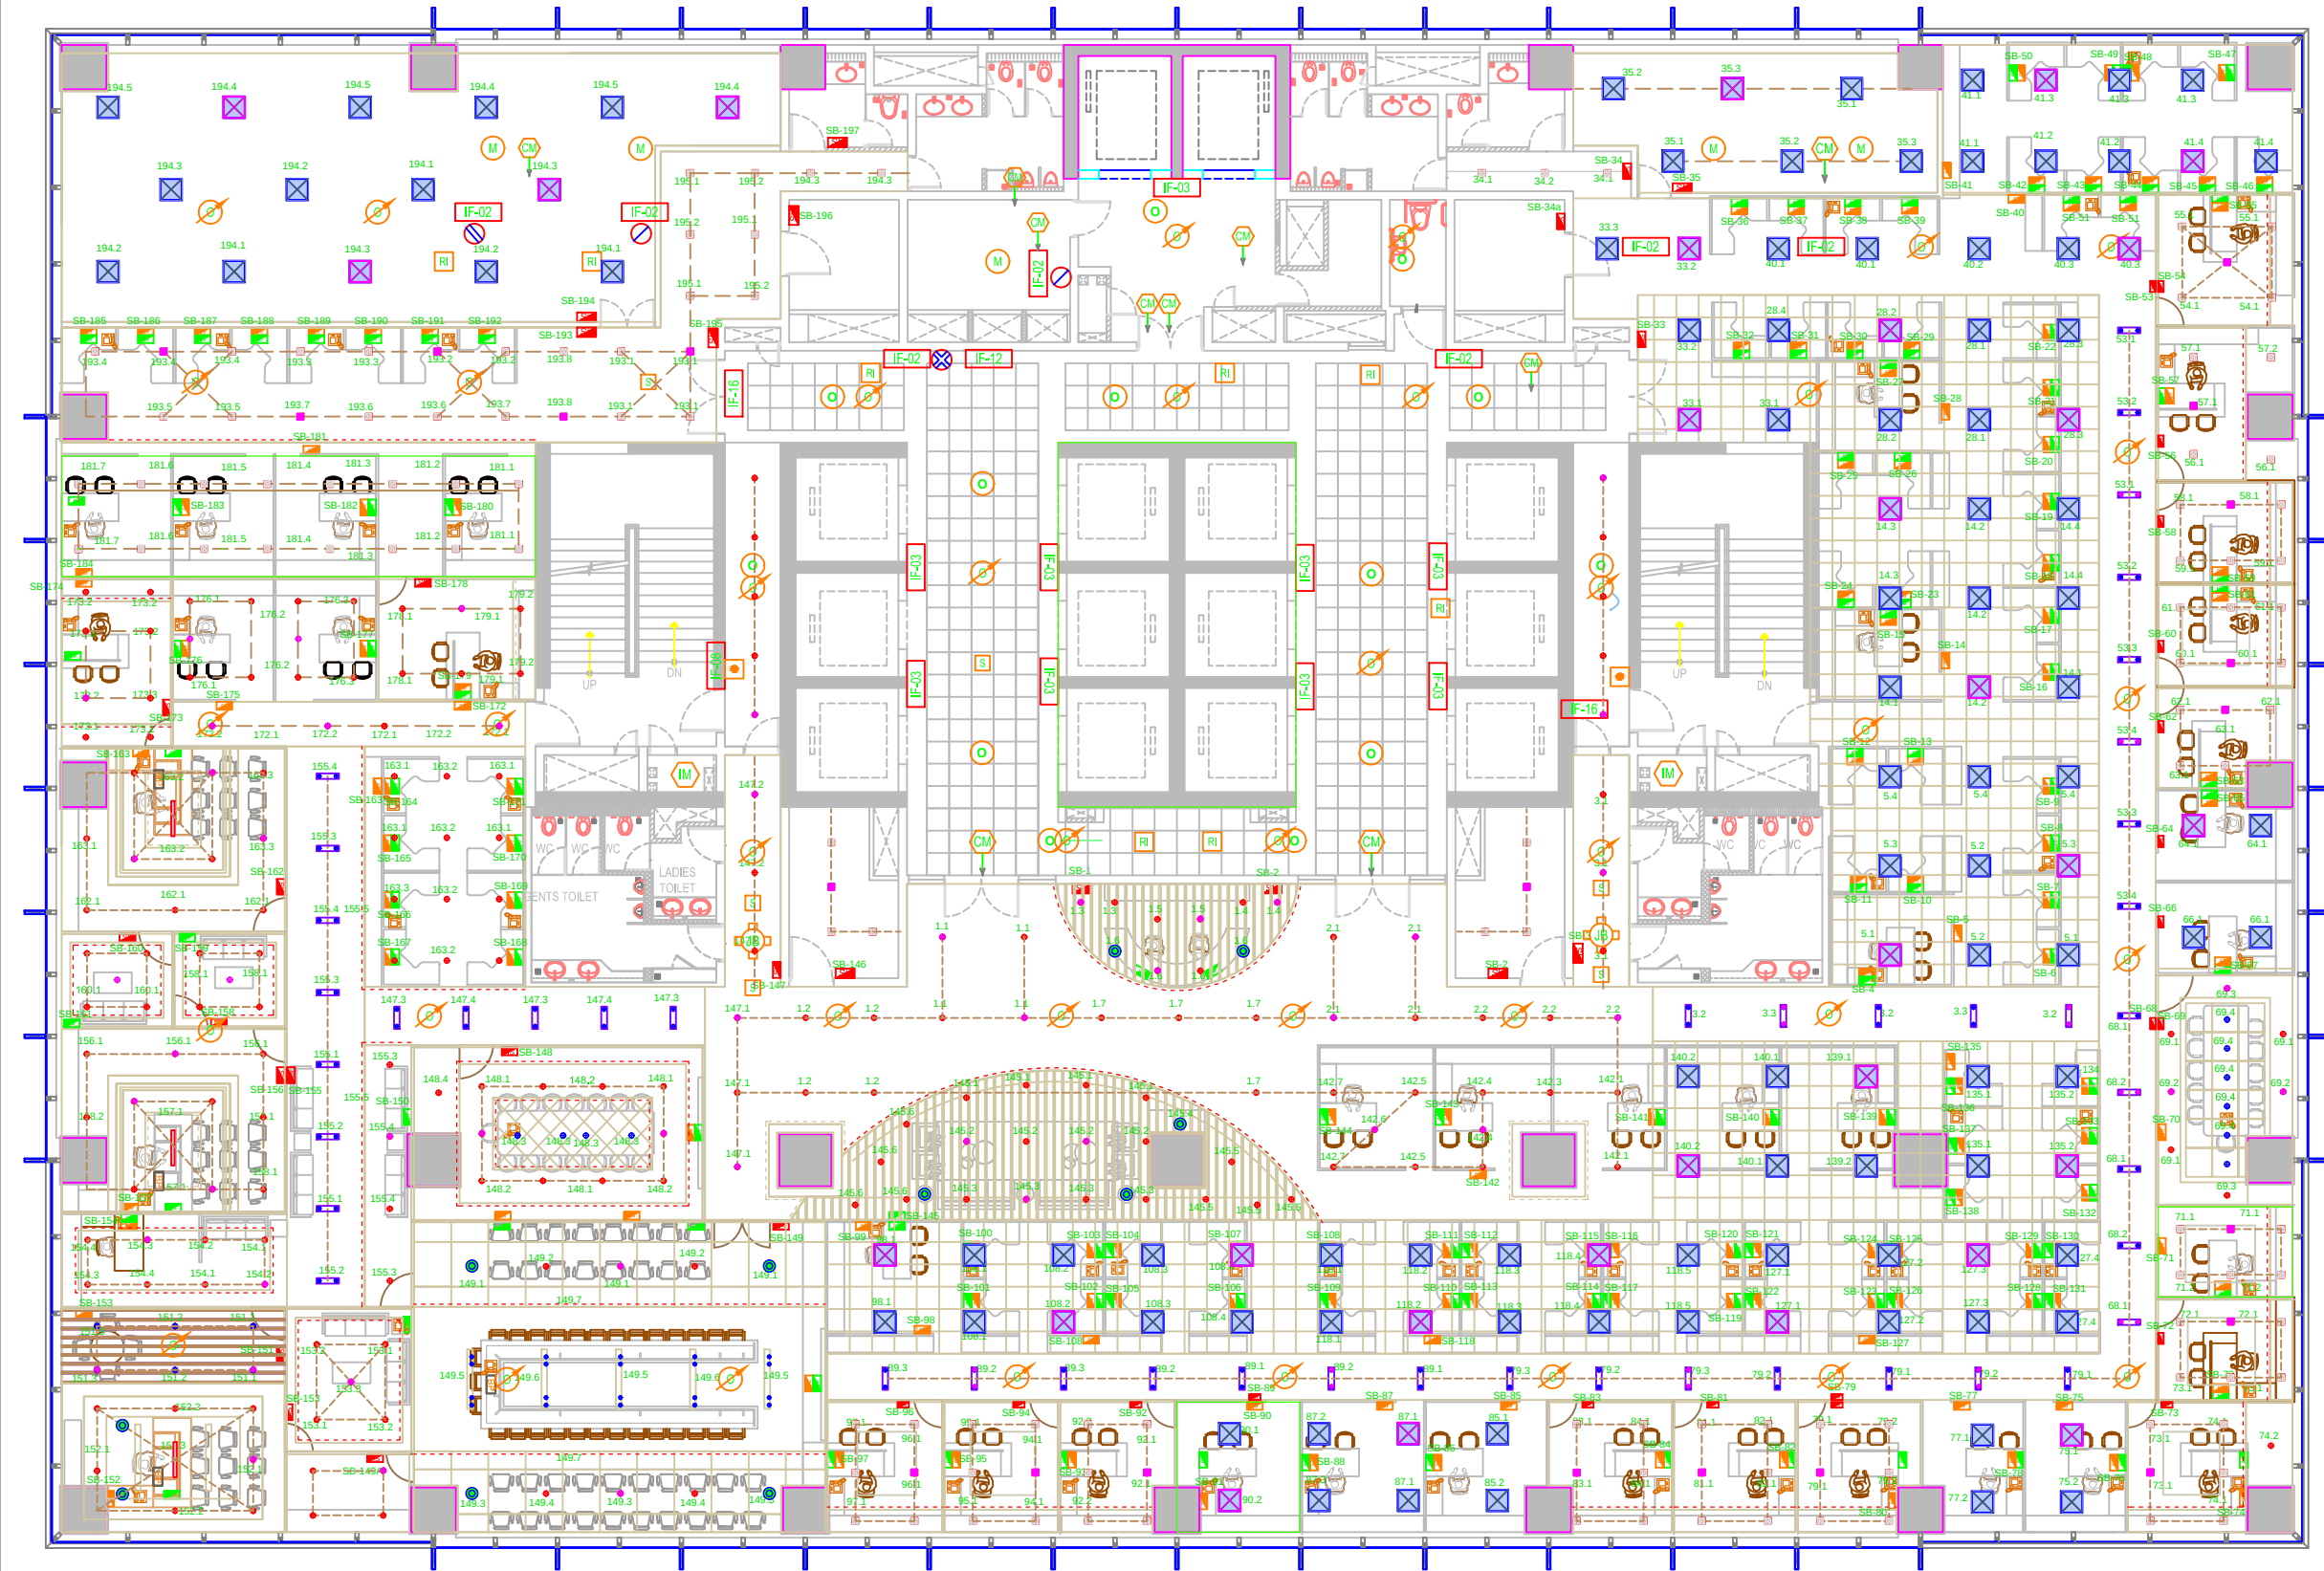

LEGENDS

- Switch Board Height 2'-3" UPS POWER
- Switch Board Height 2'-9"
- Switch Board Height 4'-3"
- Wi-Fi
- Bell Point HT.- 4'-3" - 5nos.
- Led strip
- Pendant Light - 3nos.
- Intercom 105 nos.
- 15wt down Light Nos-137
- 15wt down Light Nos-194
- Hanging light Nos-12
- 2x2 36wt down Light NOS-120
- 12wt down Light Nos-36
- 6wt down Light Nos- 45
- UPS power light nos. 130
- Exhaust Fan
- MCB MCB @ M 56"

DESCRIPTION ELECTRICAL LAYOUT	PROJECT CANARA BANK	STAGE CONCEPTUAL		DATE 01-04-2020	 SARJAN ARCHITECTS & PROJECT CONSULTANTS 51, River Palace- A, Opp. Old Civil Court, Nanpura, Surat- 395001. E-Mail: sarjanarch.pc@gmail.com Web: www.sarjanarchitects.com Contact: +91-261-2476778/ 9879604444
---	-----------------------------------	--------------------------------	--	-------------------------------	---