


LAMINATE FINISH TABLE
MEETING TABLE

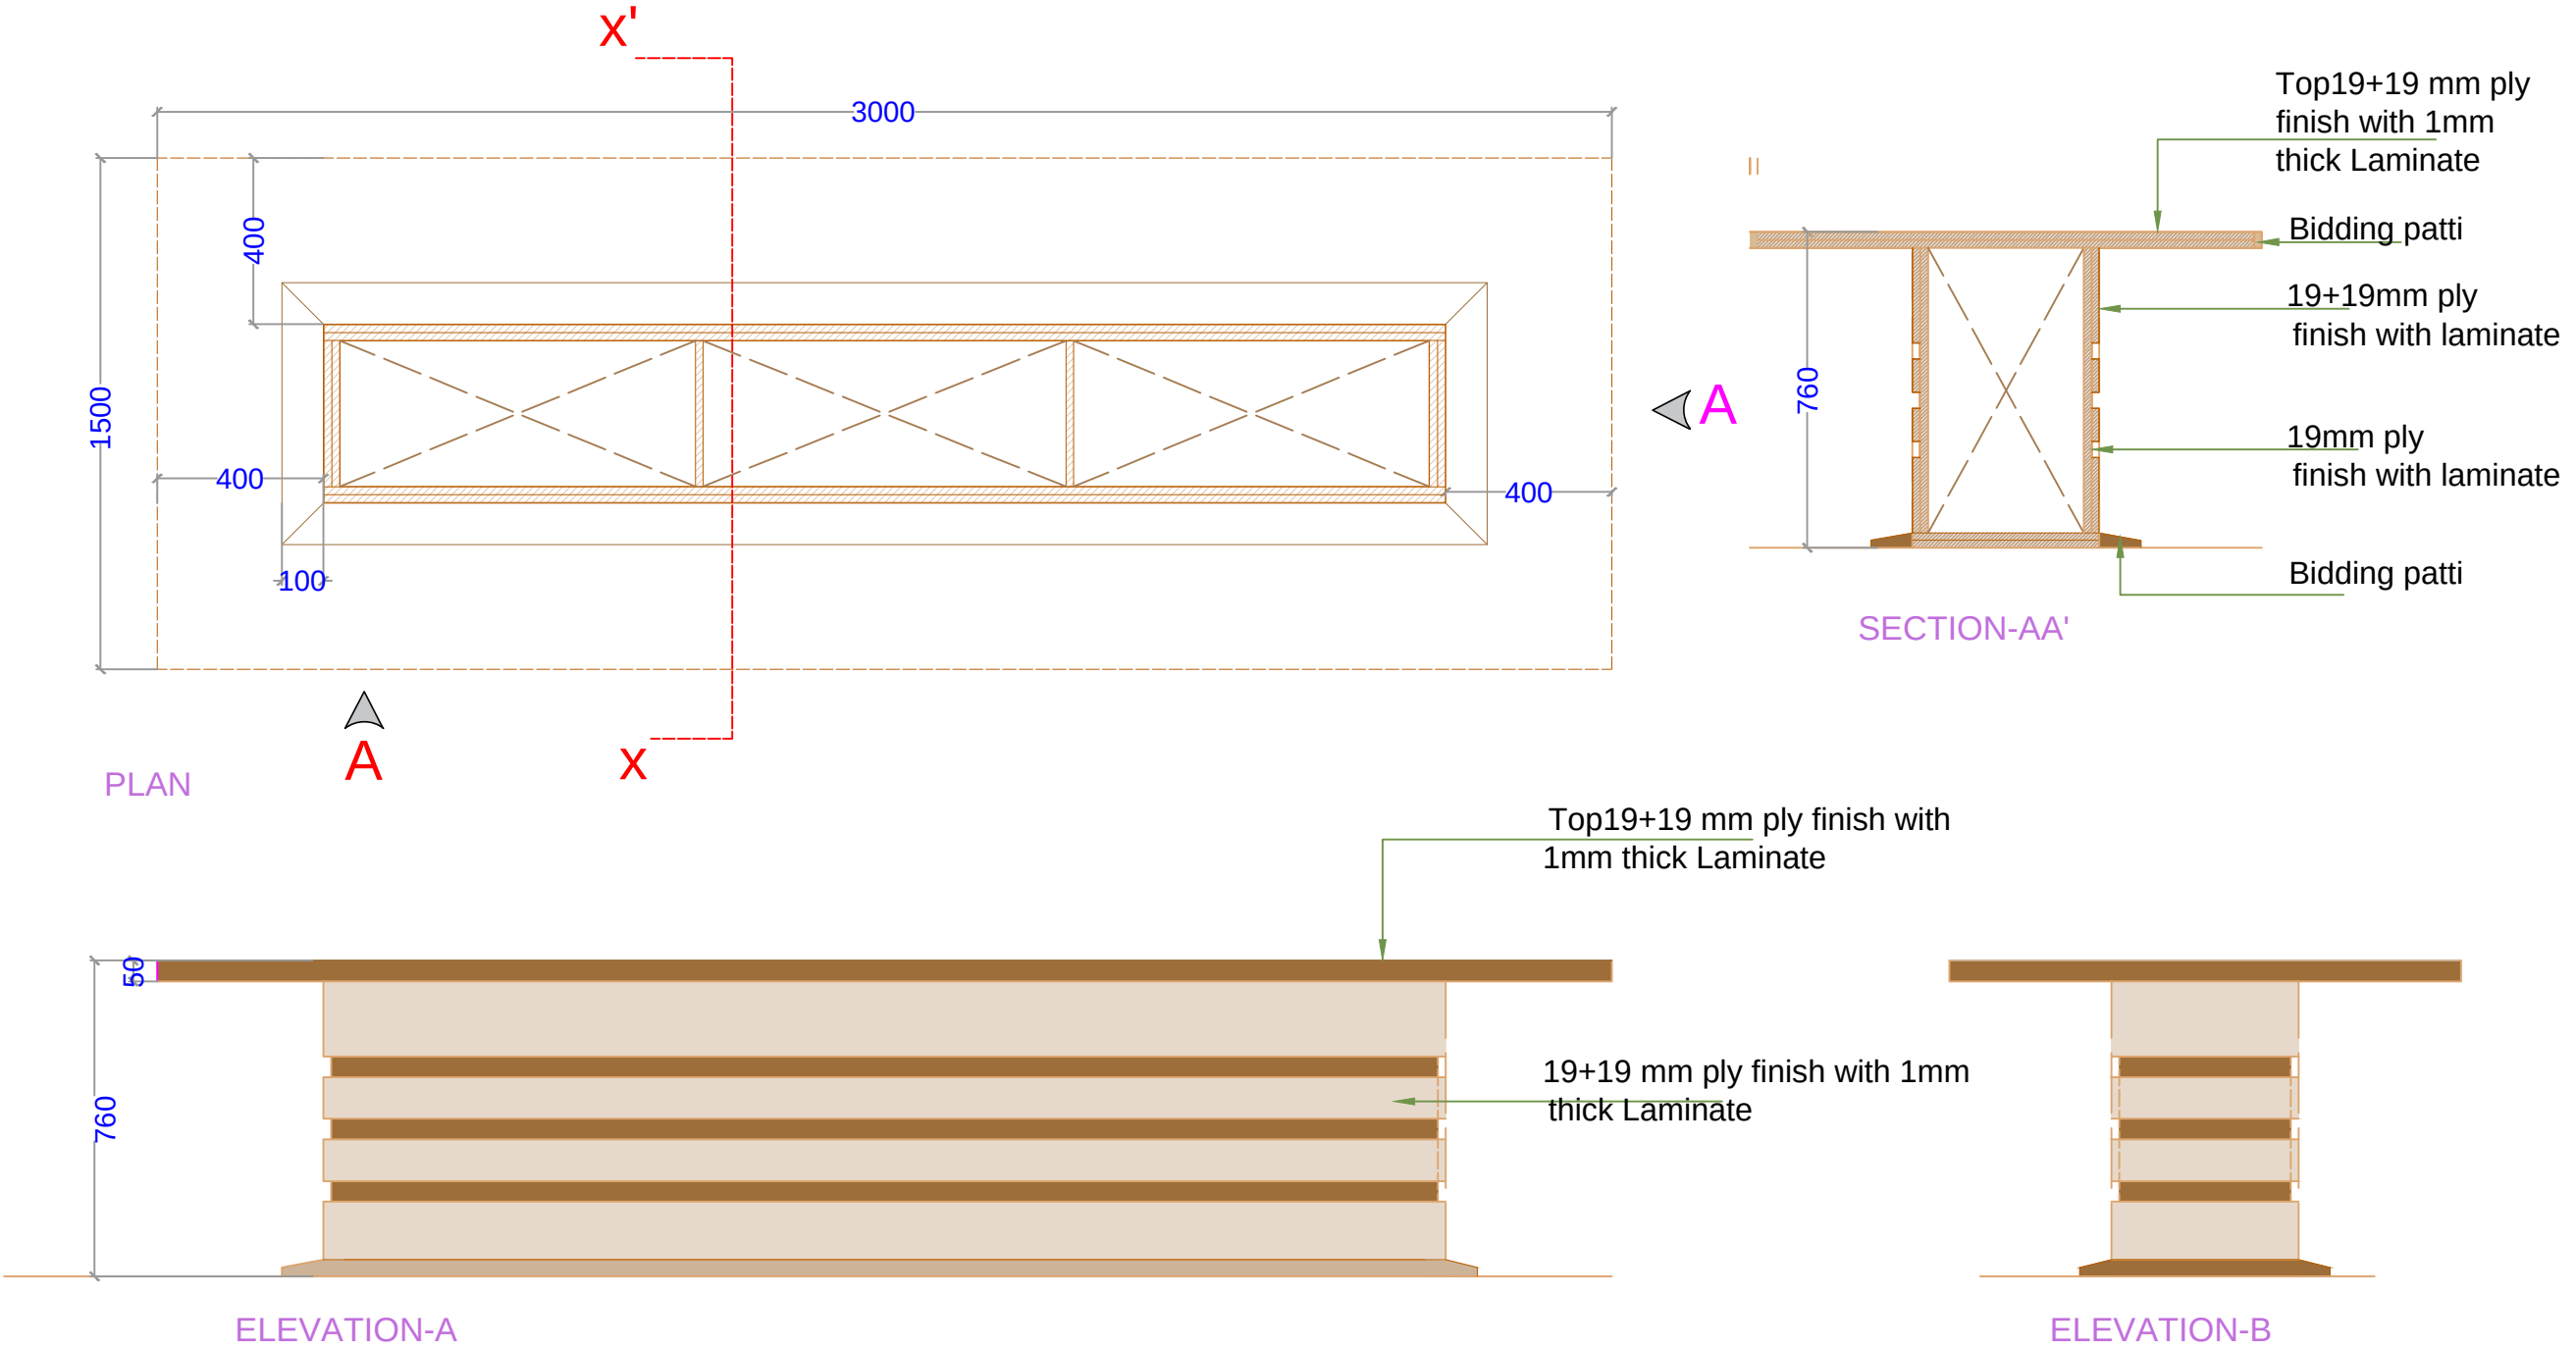

PROJECT :- INTERIOR
CLIENT :- CANARA BANK , GIFT CITY
DATE : 15-02-2020

DRG. NO. :- CANARA BANK/2020 /INTERIOR /

DRAWING:- LAMINATE FINISH TABLE(MEETING TABLE):-

SARJAN
ARCHITECTS & PROJECT CONSULTANT
51, River Palace- A, Opp. Old Civil Court, Nanpura, Surat- 395001.
E-Mail: sarjanarch.pc@gmail.com Web: www.sarjanarchitects.com
Contact: +91-261-2476778/ 9879604444