


KEYLONG BR.

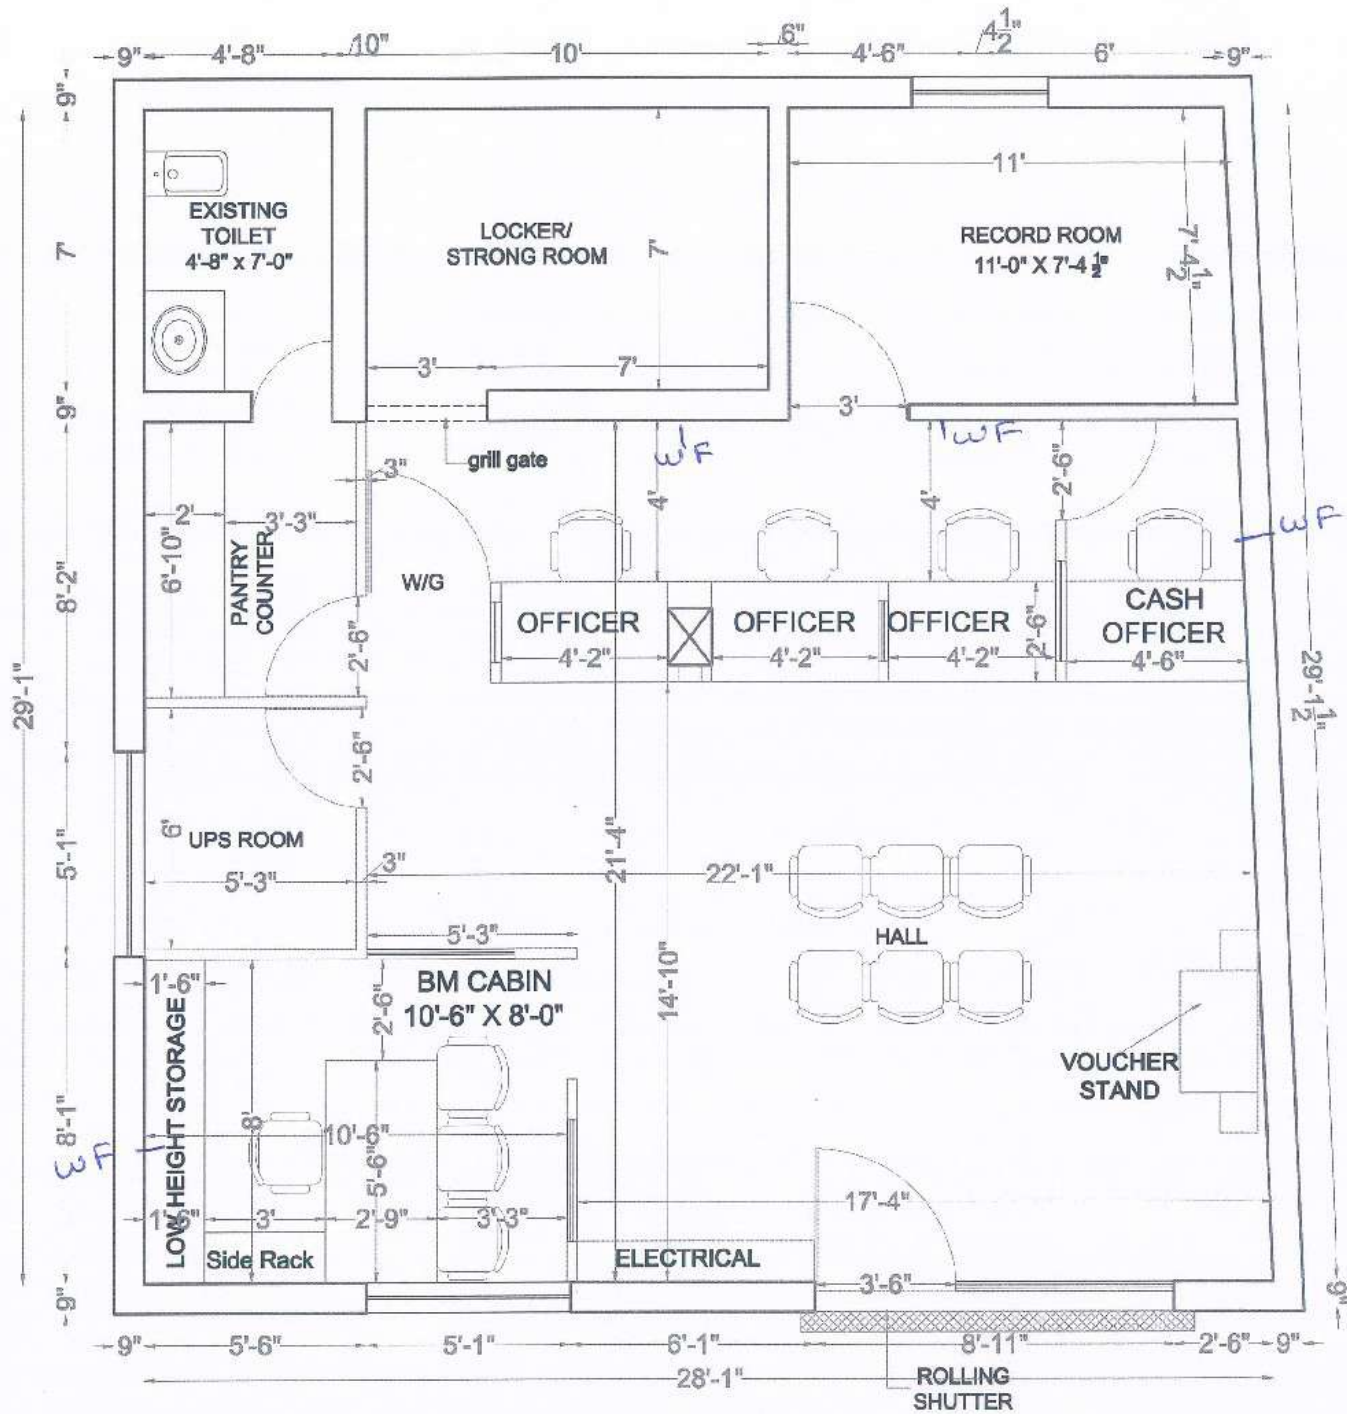

LAYOUT PLAN




PROPOSED INTERIOR
LAYOUT FOR CANARA
BANK BRANCH AT
KEYLONG (HP)

- ☐ FOR TENDER
☒ FOR PROPOSAL
☐ FOR EXECUTION

This drawing is the property of THAPAR ARCHITECTS and shall not be reproduced, copied, loaned out or used for any purpose other than for which it was made.

Note:
1. Dimensions on the drawing are to the wall, not to the center.
2. Any discrepancy found in the drawing to be immediately clarified with the architect.
3. All drawings are to be read in conjunction with other drawings.

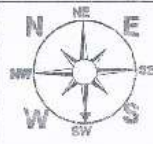

DRAWING NAME
LAYOUT PLAN

BRONSTAMP

DEALT: ATIKA
CHECKED: SAURABH THAPAR
DATE: 30-10-2020
SCALE: NTS
LOCATION:
DRG. NO.:


PRINCIPAL ARCHITECT

AR. SAURABH THAPAR

ARCHITECTS

THAPAR ARCHITECTS
AND INTERIORS, PUNJAB & HARYANA
PUNJAB, INDIA, DISTRICT OF G.
CHANDIGARH - 160010

CEILING LAYOUT - KEYLONG

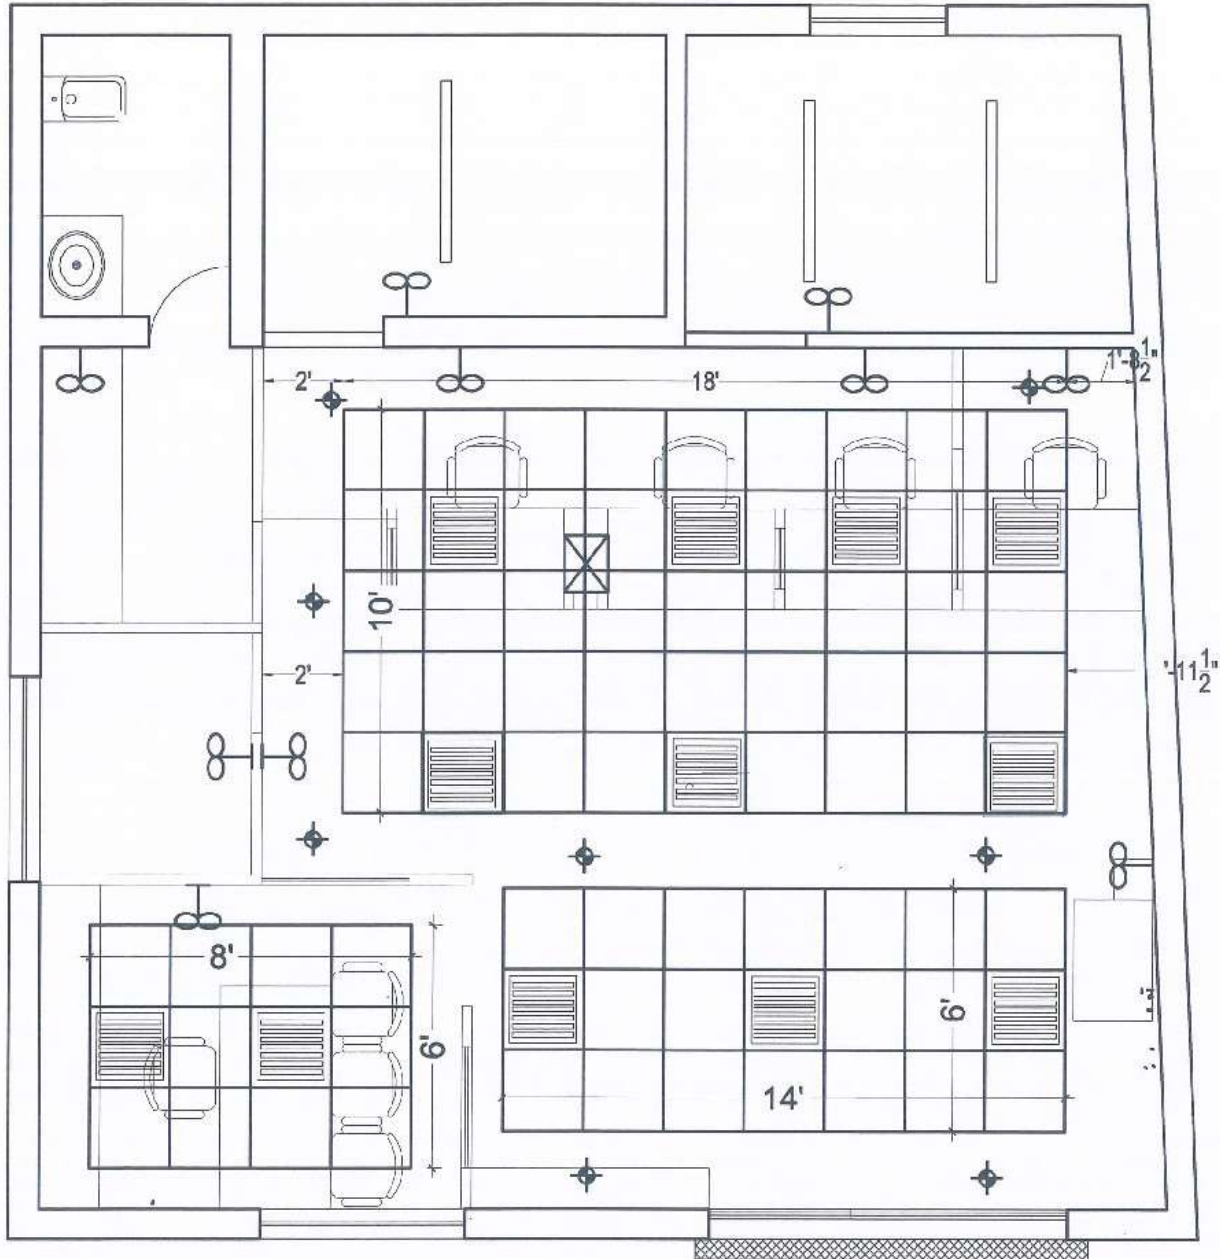

LAYOUT PLAN



2' x 2'



LED
DOWN-
LIGHTER



CABIN FAN

1 A 1 1 / 2

PROPOSED INTERIOR
LAYOUT FOR CANARA
BANK BRANCH AT
KEYLONG (HP)

- ☐ FOR TENDER
- ☒ FOR PROPOSAL
- ☐ FOR EXECUTION

This drawing is the property of THAPAR ASSOCIATES and shall not be reproduced, copied, loaned out or in any way or used for any purpose other than for which it was issued.

Note:
1. Dimensions on the drawing are to be exact, not scaled.
2. Any discrepancy found in the drawing is to be immediately clarified with the architect.
3. All drawings are inter-related and shall be read in conjunction with other drawings.

DRAWING NAME
LAYOUT PLAN

SIGNATURE

DEALT: ATIKA
CHECKED: BAURASH THAPAR
DATE: 30-10-2020
SCALE: NTS
LOCATION:
DRG. NO.:

PRINCIPLE ARCHITECT
AR. BAURASH THAPAR
ARCHITECTS
THAPAR ASSOCIATES
ARCHITECTS, INTERIOR LAYOUTS DESIGNERS
H.NO. 2072, GROUND FLOOR
CHANDIGARH - 160012