
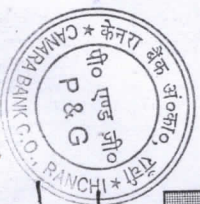


PROPOSED LAYOUT OF SHREE SUCLASHY RANCHI (ASHOK NAGAR)

- Existing
- New

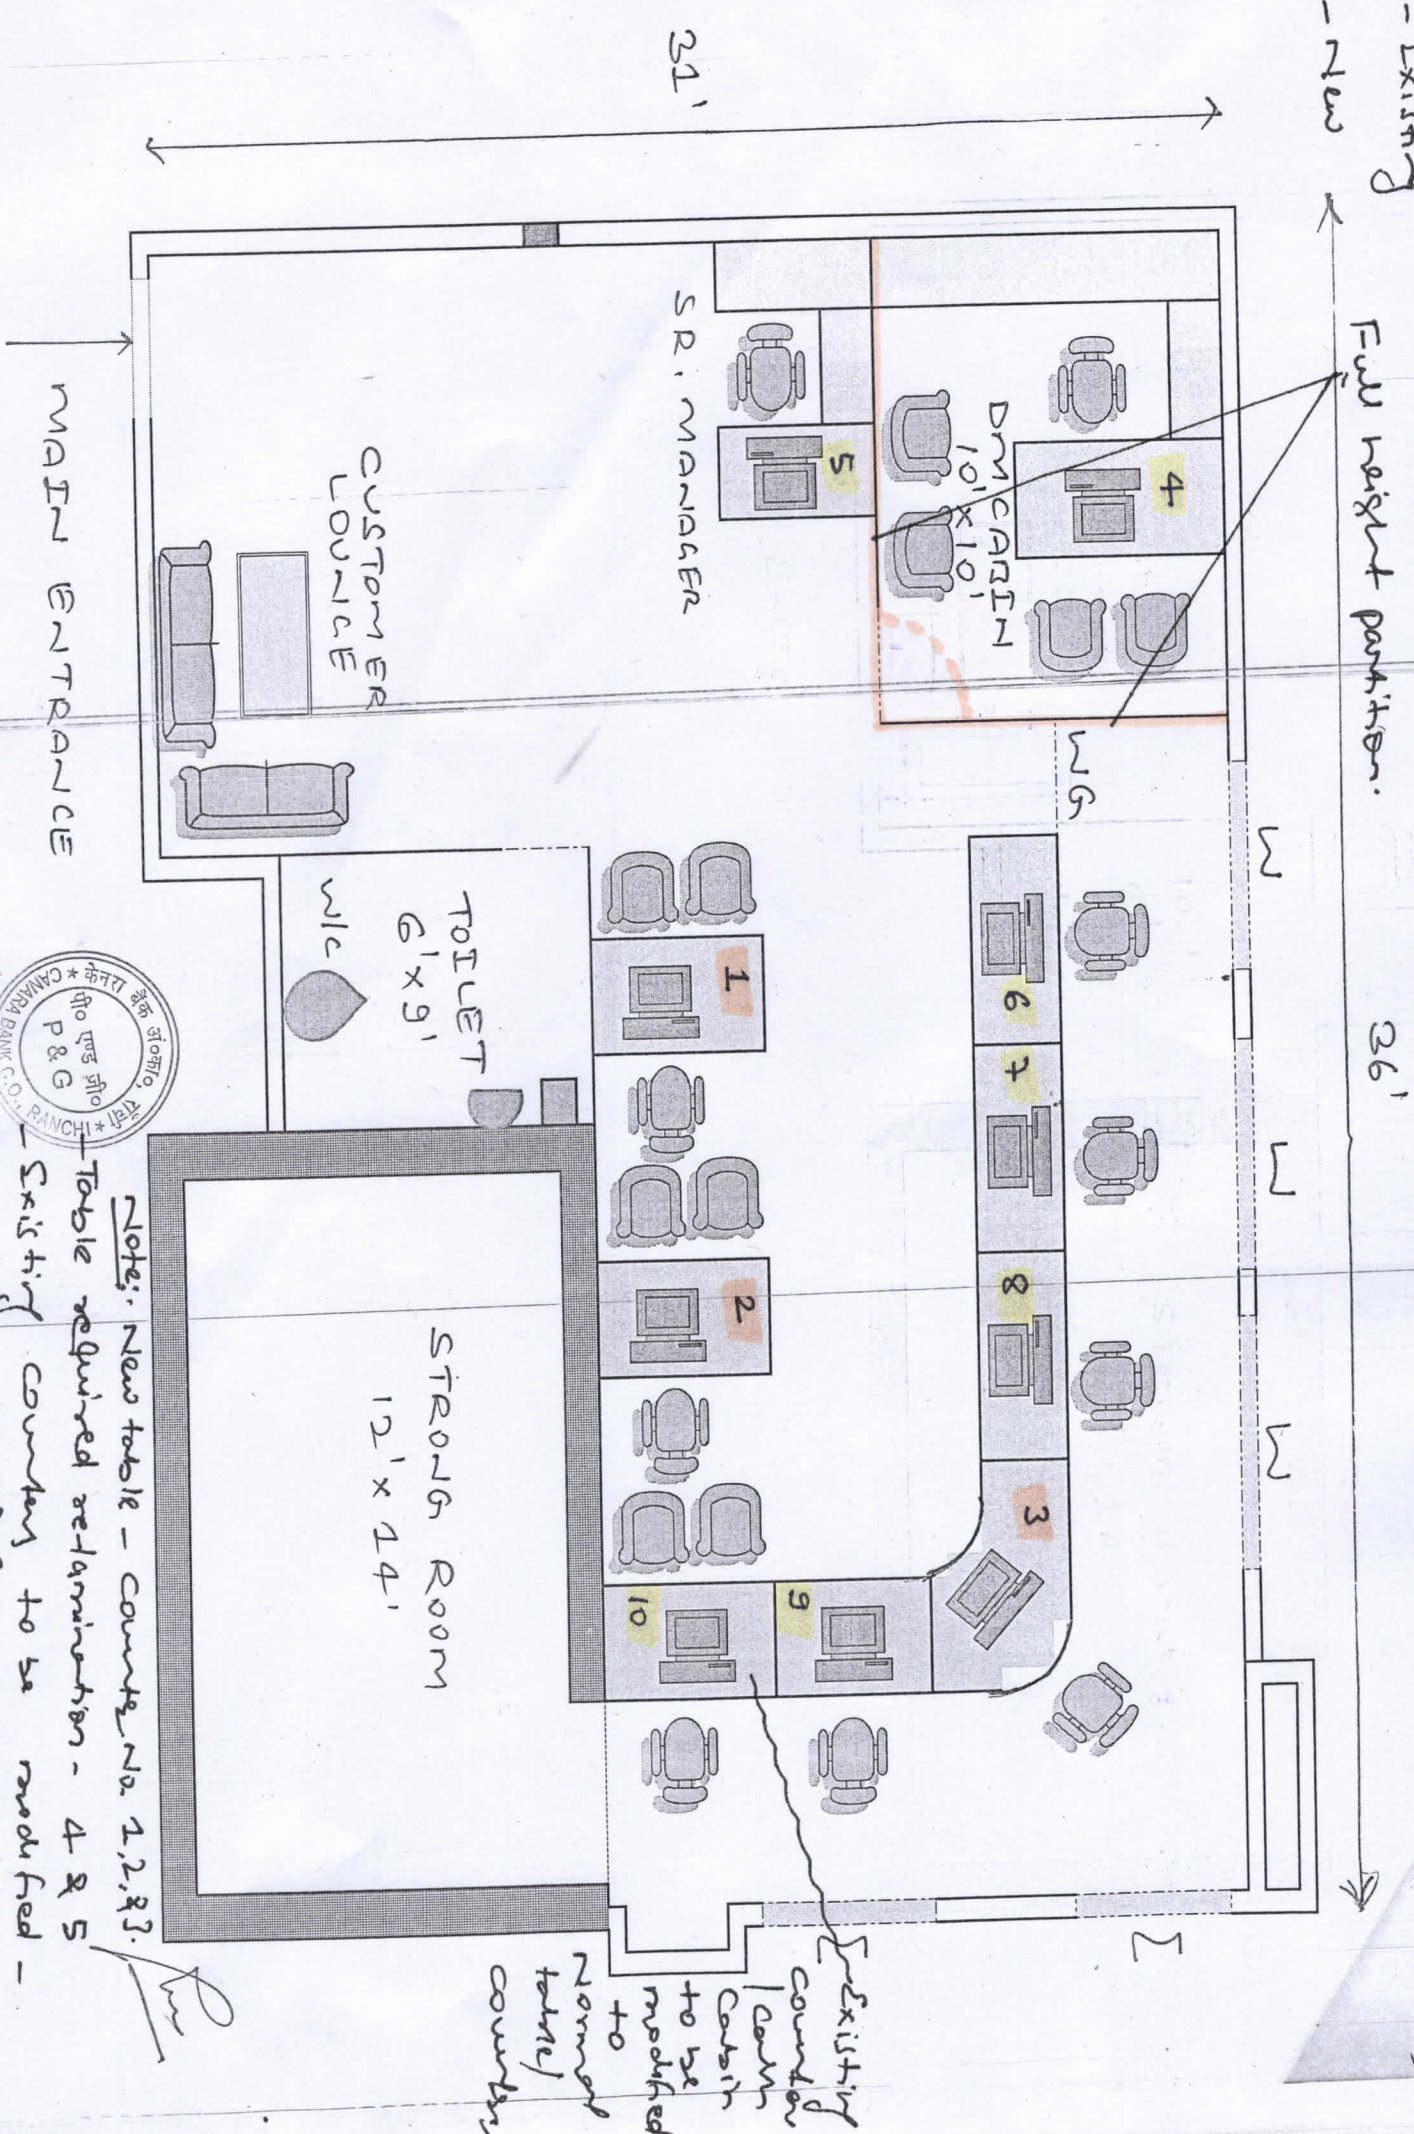

Notes: New table - Counter No. 2, 2, 3, 3.
 Table required reclamation - 4 & 5
 Existing counter to be modified - 6, 7, 8, 9 & 10.

Existing counter / counter to be modified to Normal table counter