

CANARA BANK KOTTIYAM


METER BOARD TO MAIN PANEL

Date : _____

Scale : NTS

Sheet No : _____

Note: All Dimensions are in CMs.

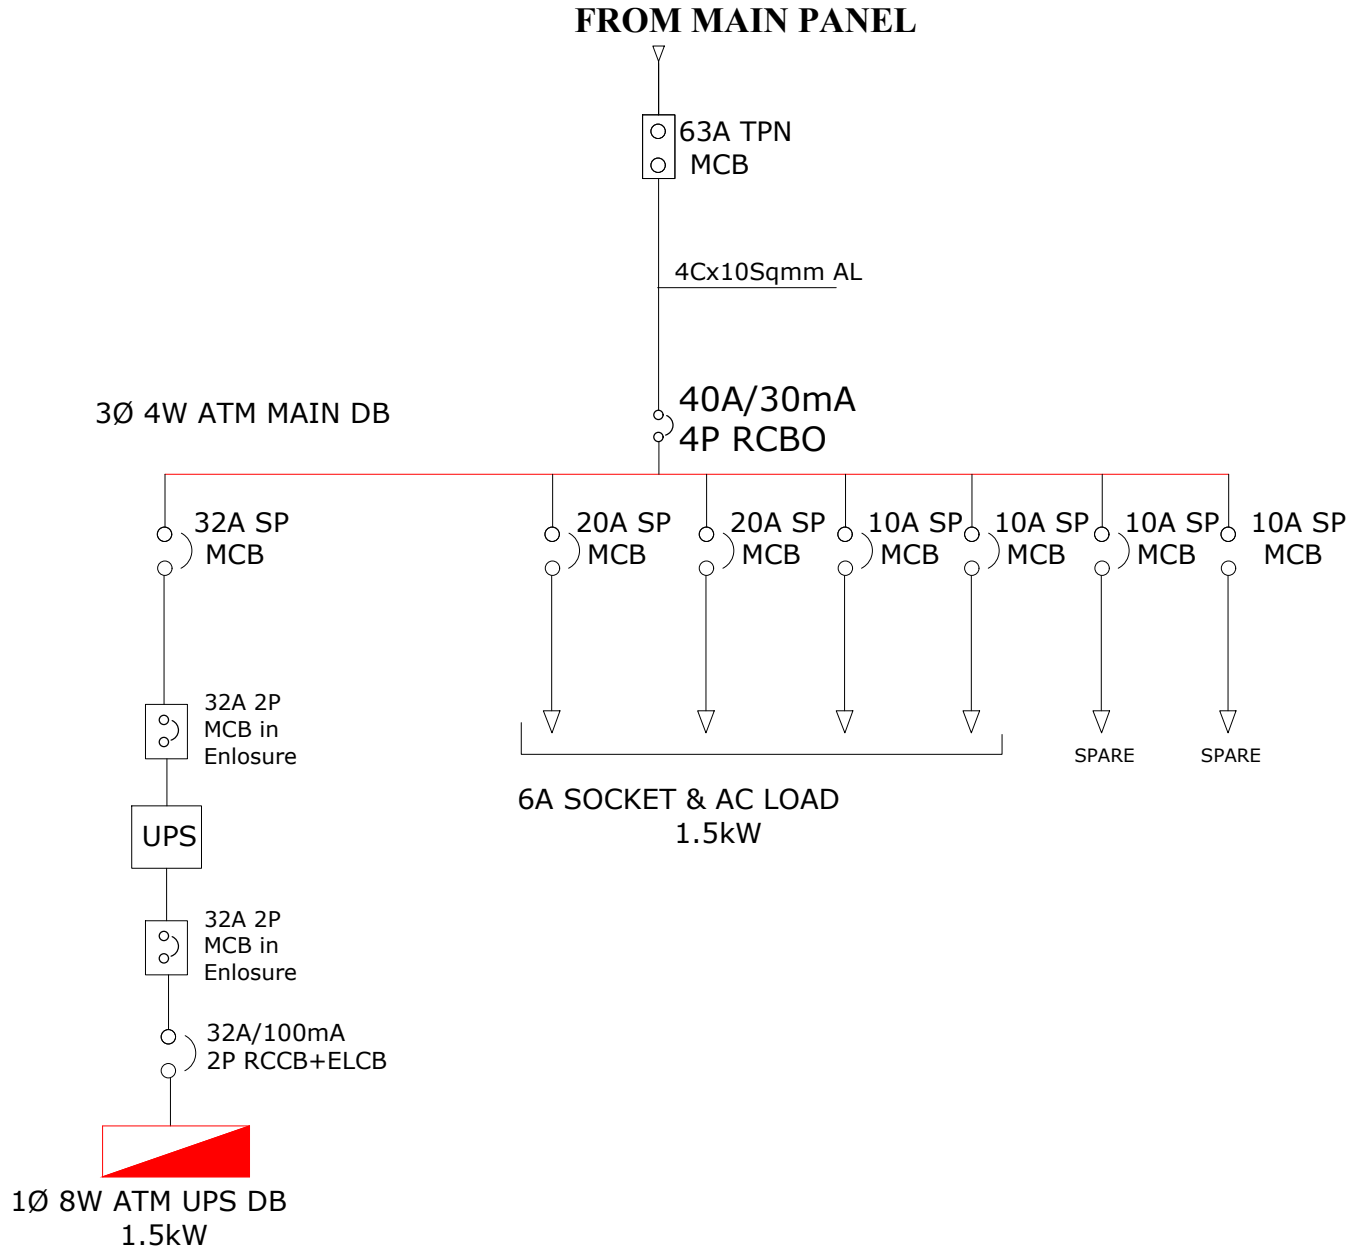

CANARA BANK KOTTIYAM


MAIN PANEL TO ATM MAIN PANEL

Date : _____

Scale : NTS

Sheet No : _____


Note: All Dimensions are in CMs.

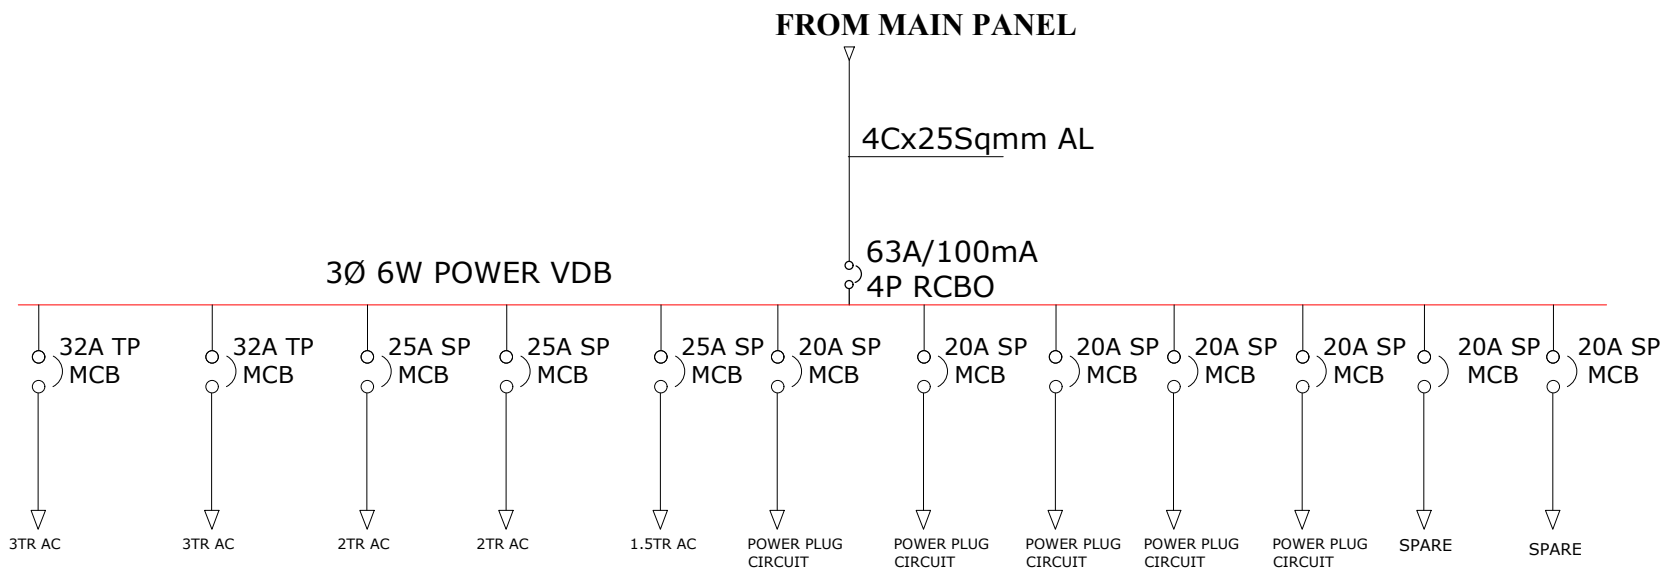

CANARA BANK KOTTIYAM

MAIN PANEL TO POWER VDB

FROM MAIN PANEL

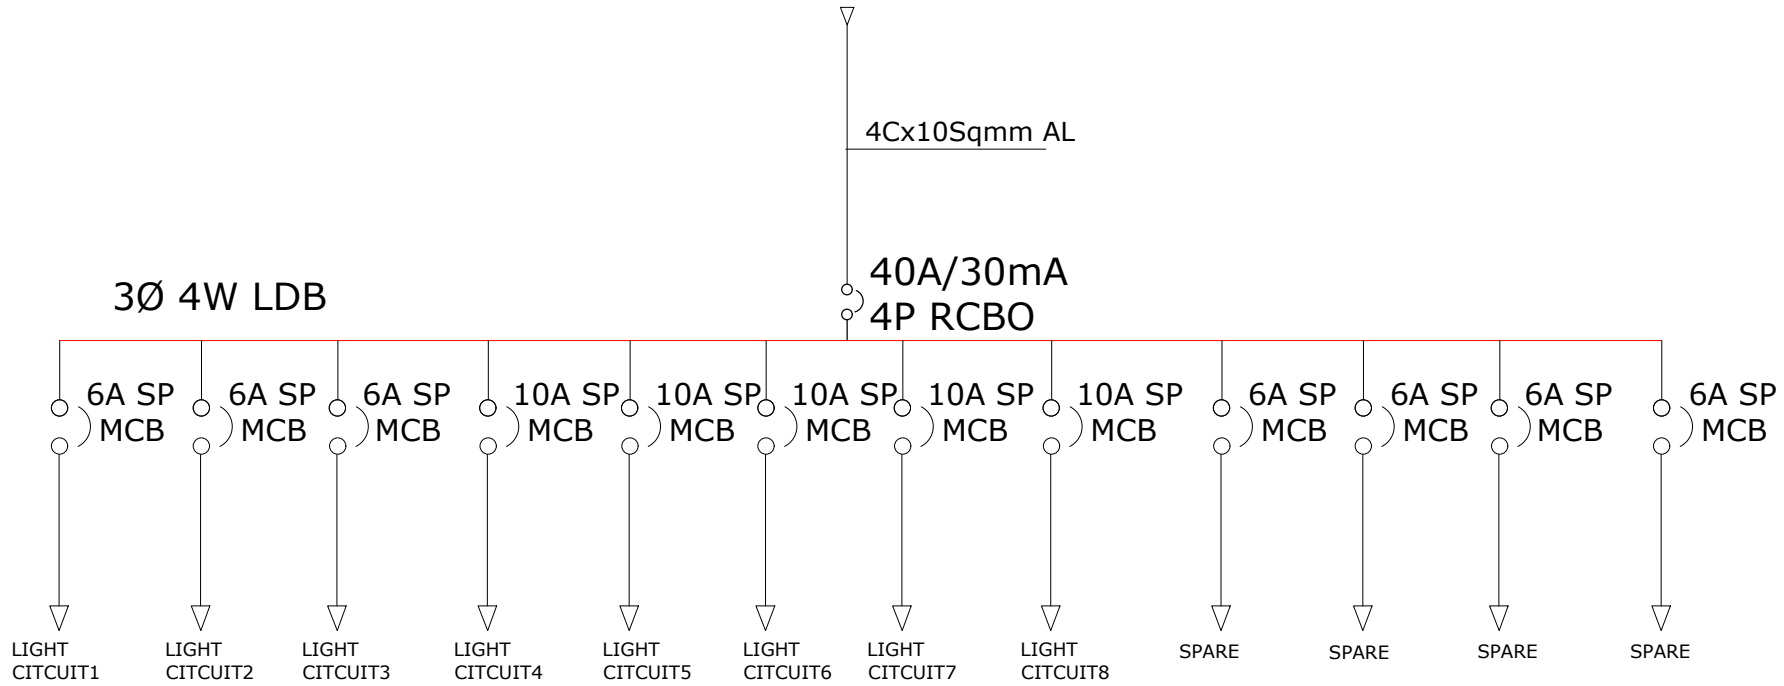

CANARA BANK KOTTIYAM

MAIN PANEL TO LIGHTING DB