


Option-1

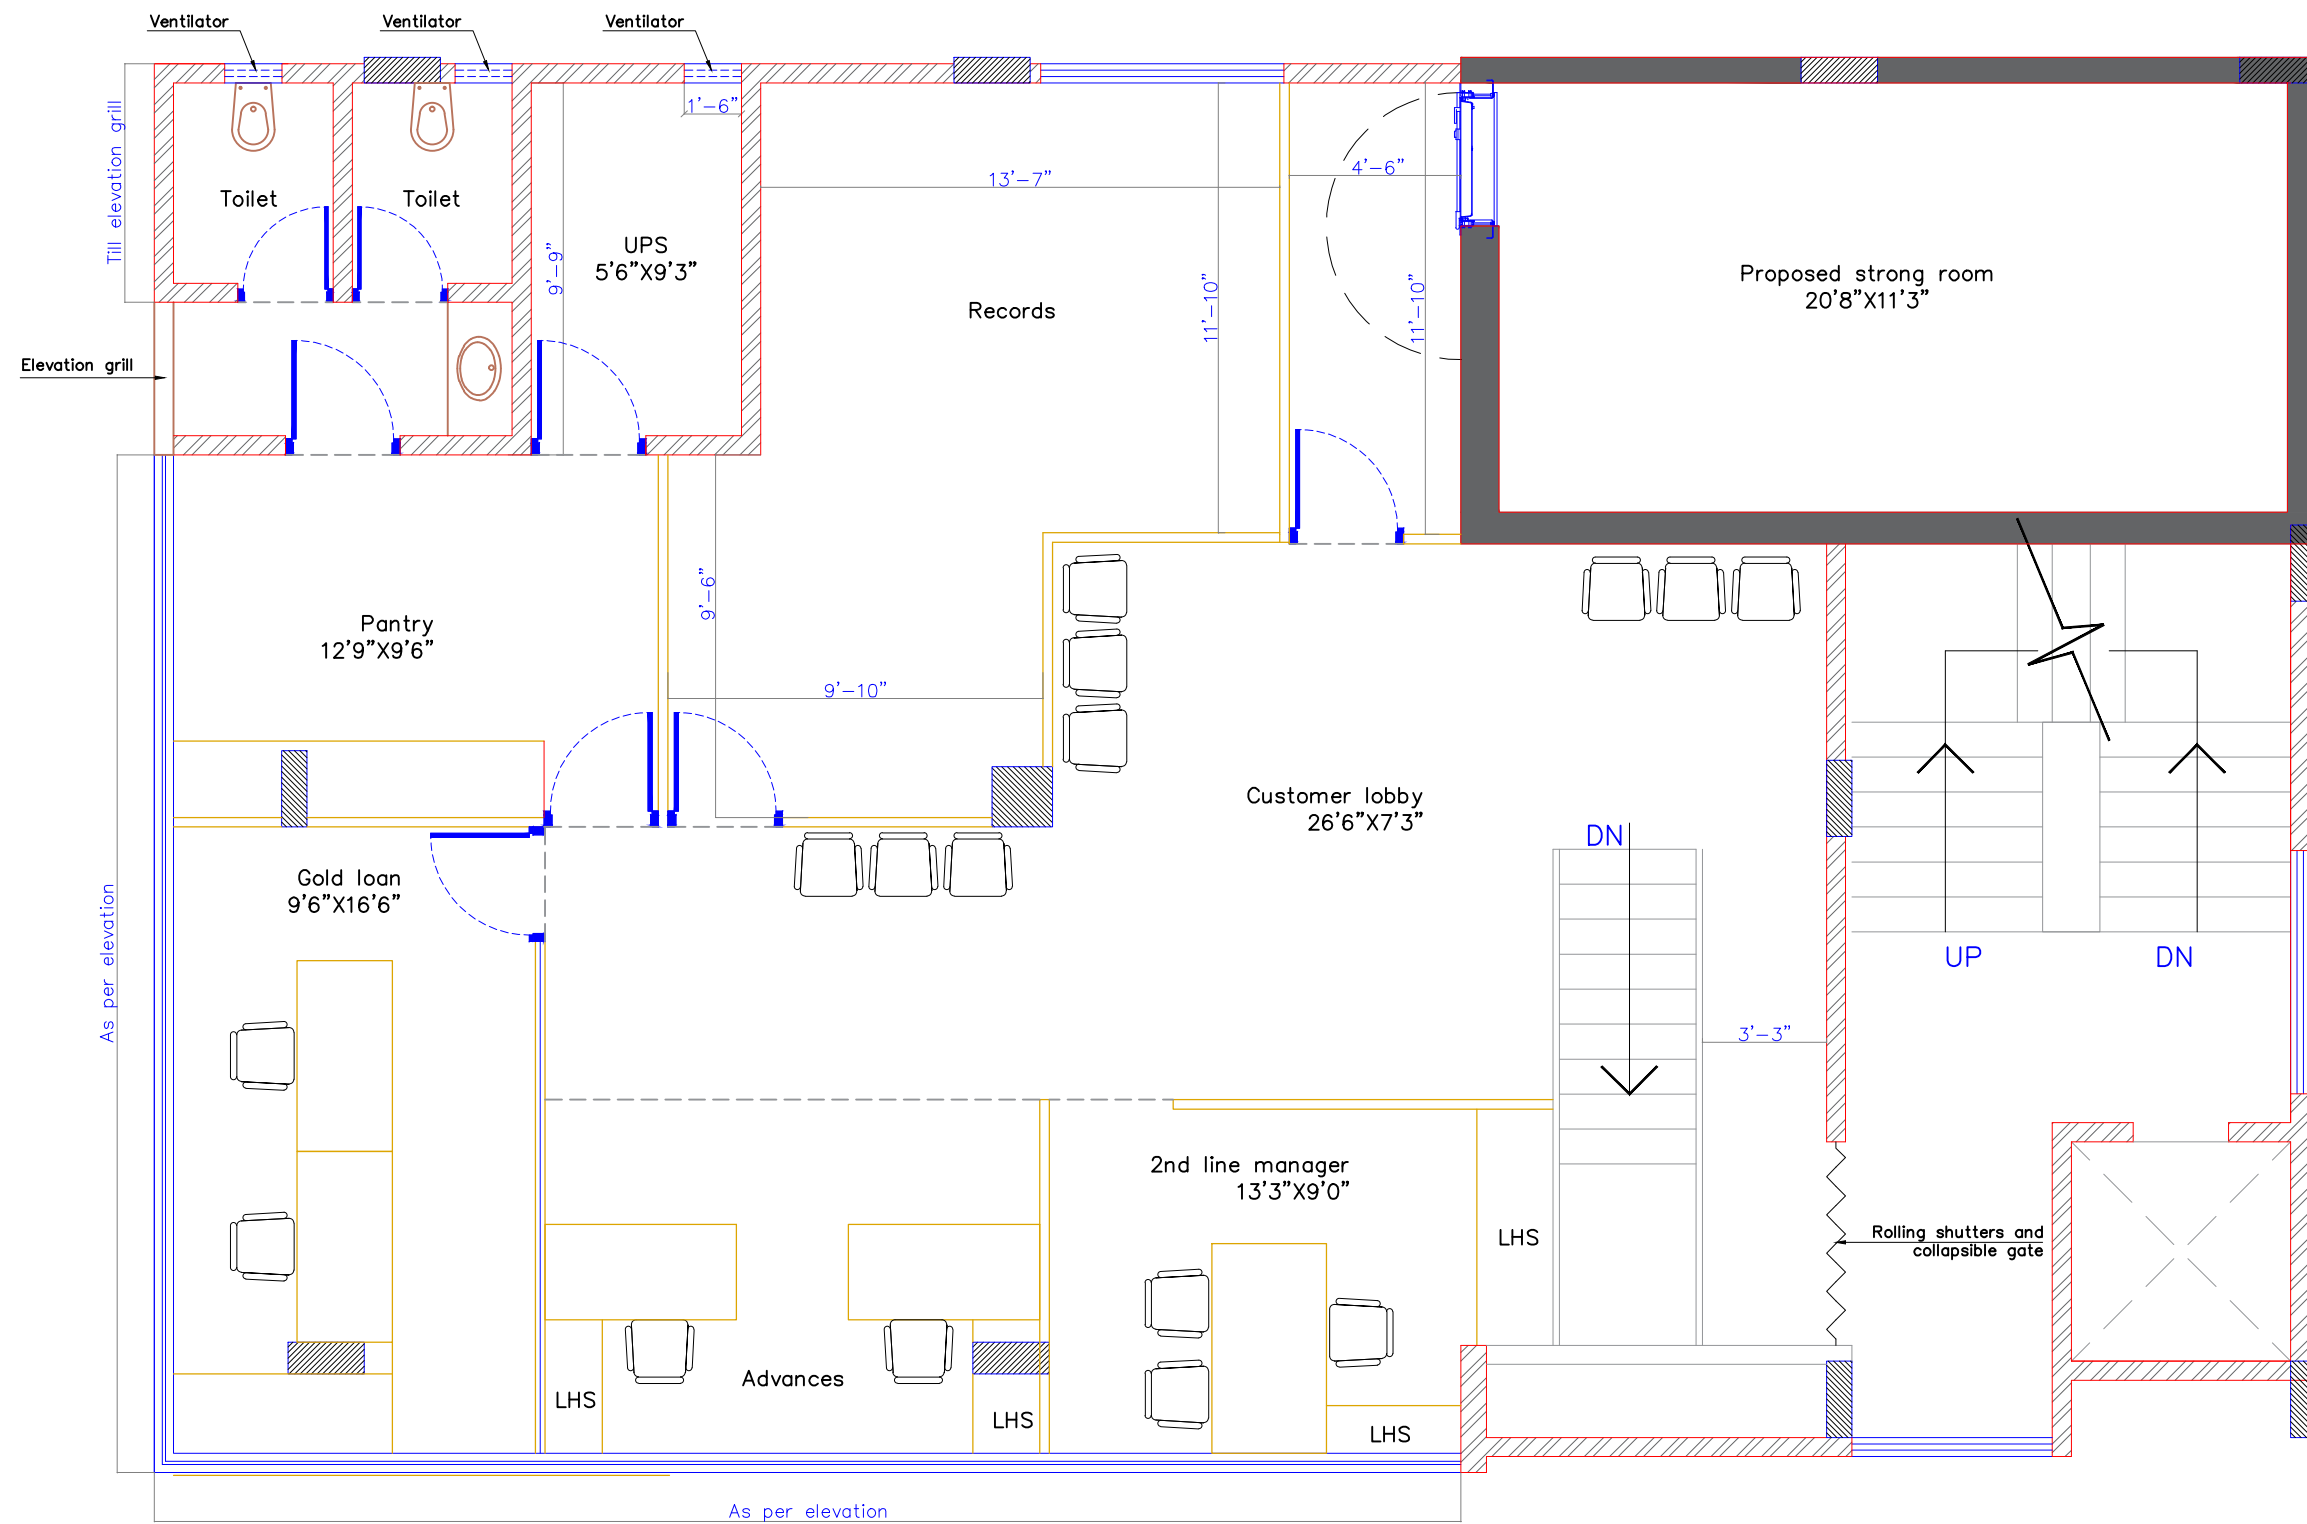

FIRST FLOOR PLAN

