
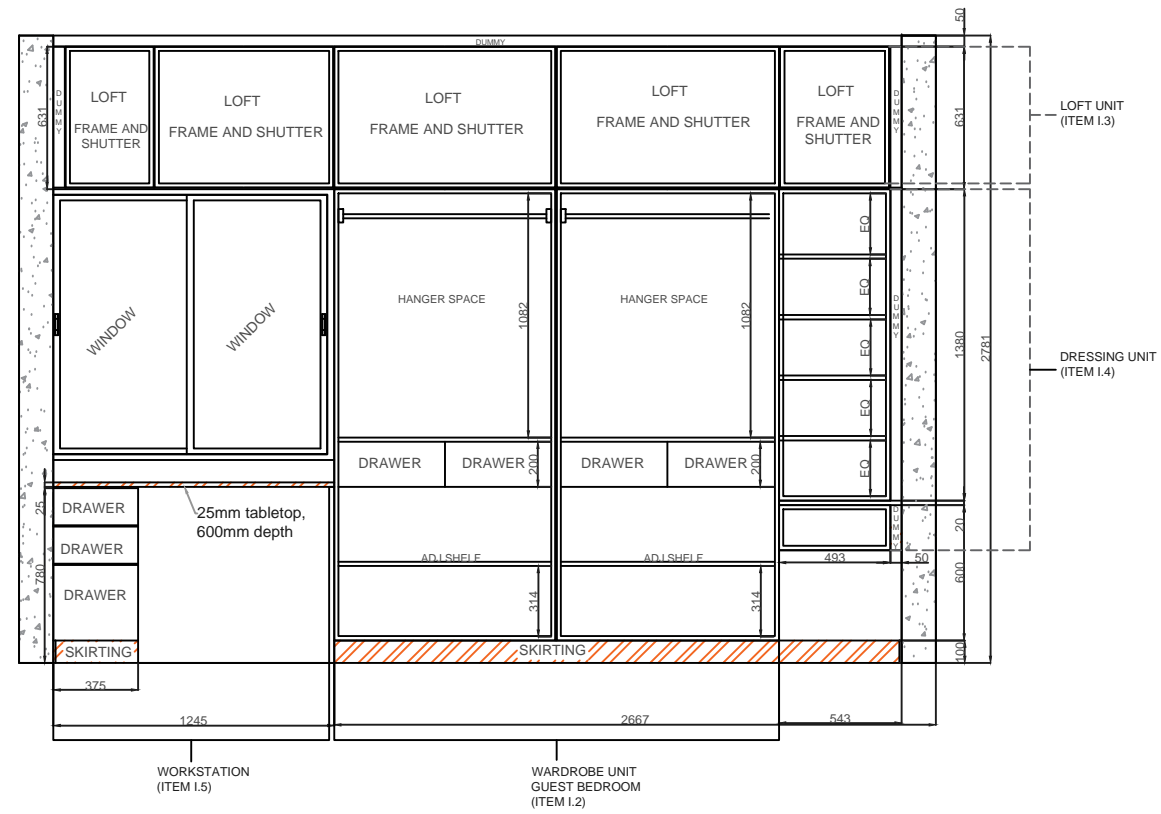



DRAWING #1
WARDROBE UNIT
MASTER BEDROOM

Note : The drawings and dimensions are indicative, for tendering purpose only. Actuals may vary as per site condition

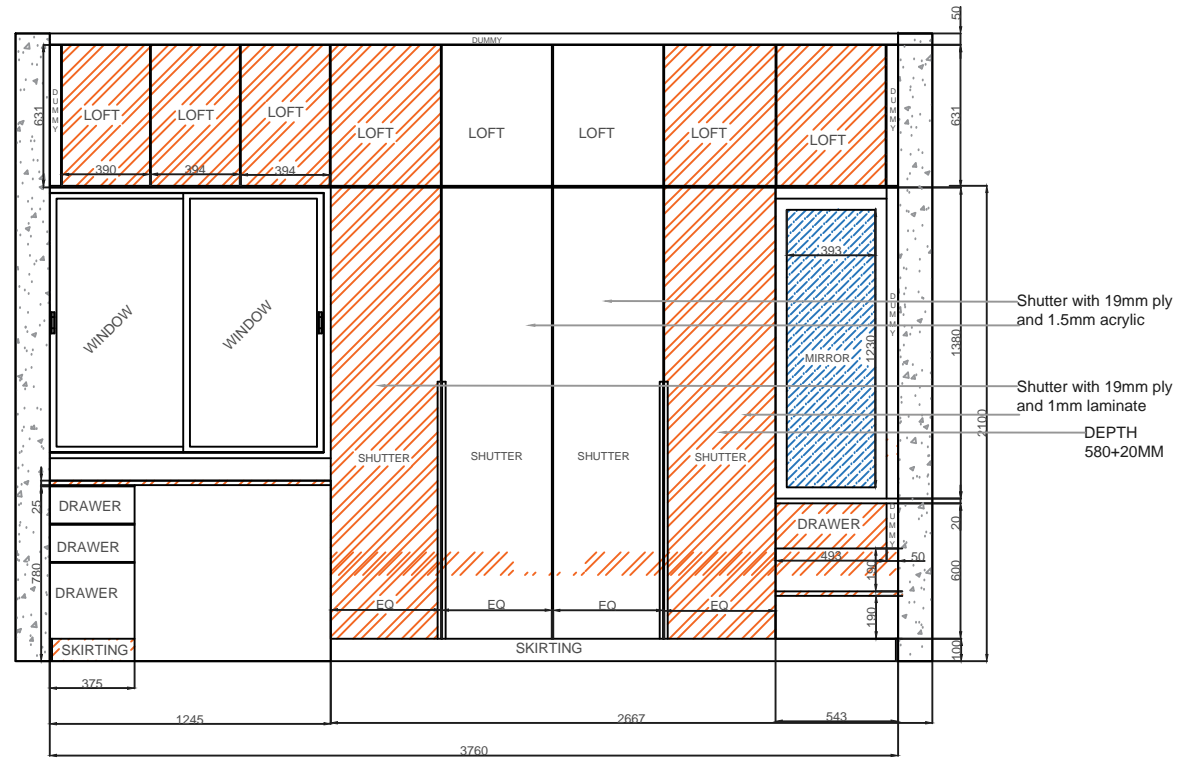

DRAWING #2
WARDROBE UNIT
GUEST BEDROOM


Note : The drawings and dimensions are indicative, for tendering purpose only. Actuals may vary as per site condition

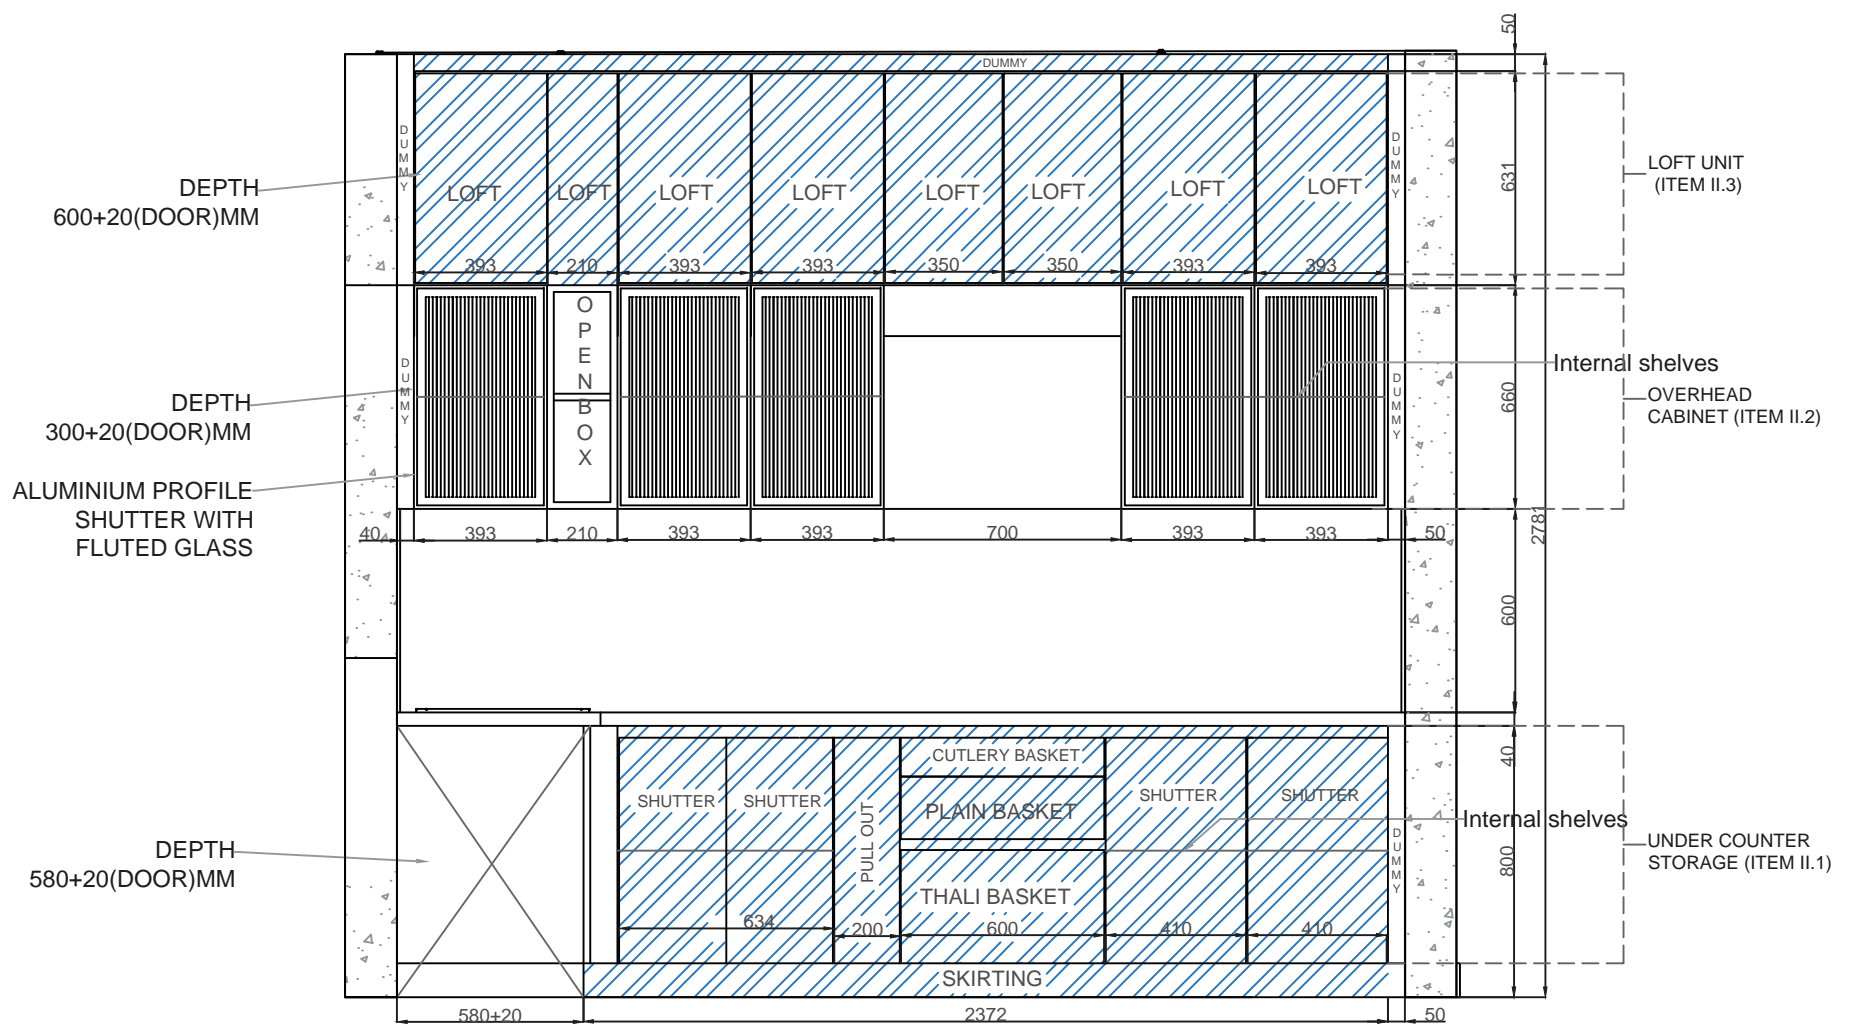

Elevation A


DRAWING #3
KITCHEN CABINETRY

Note : The drawings and dimensions are indicative, for tendering purpose only. Actuals may vary as per site condition

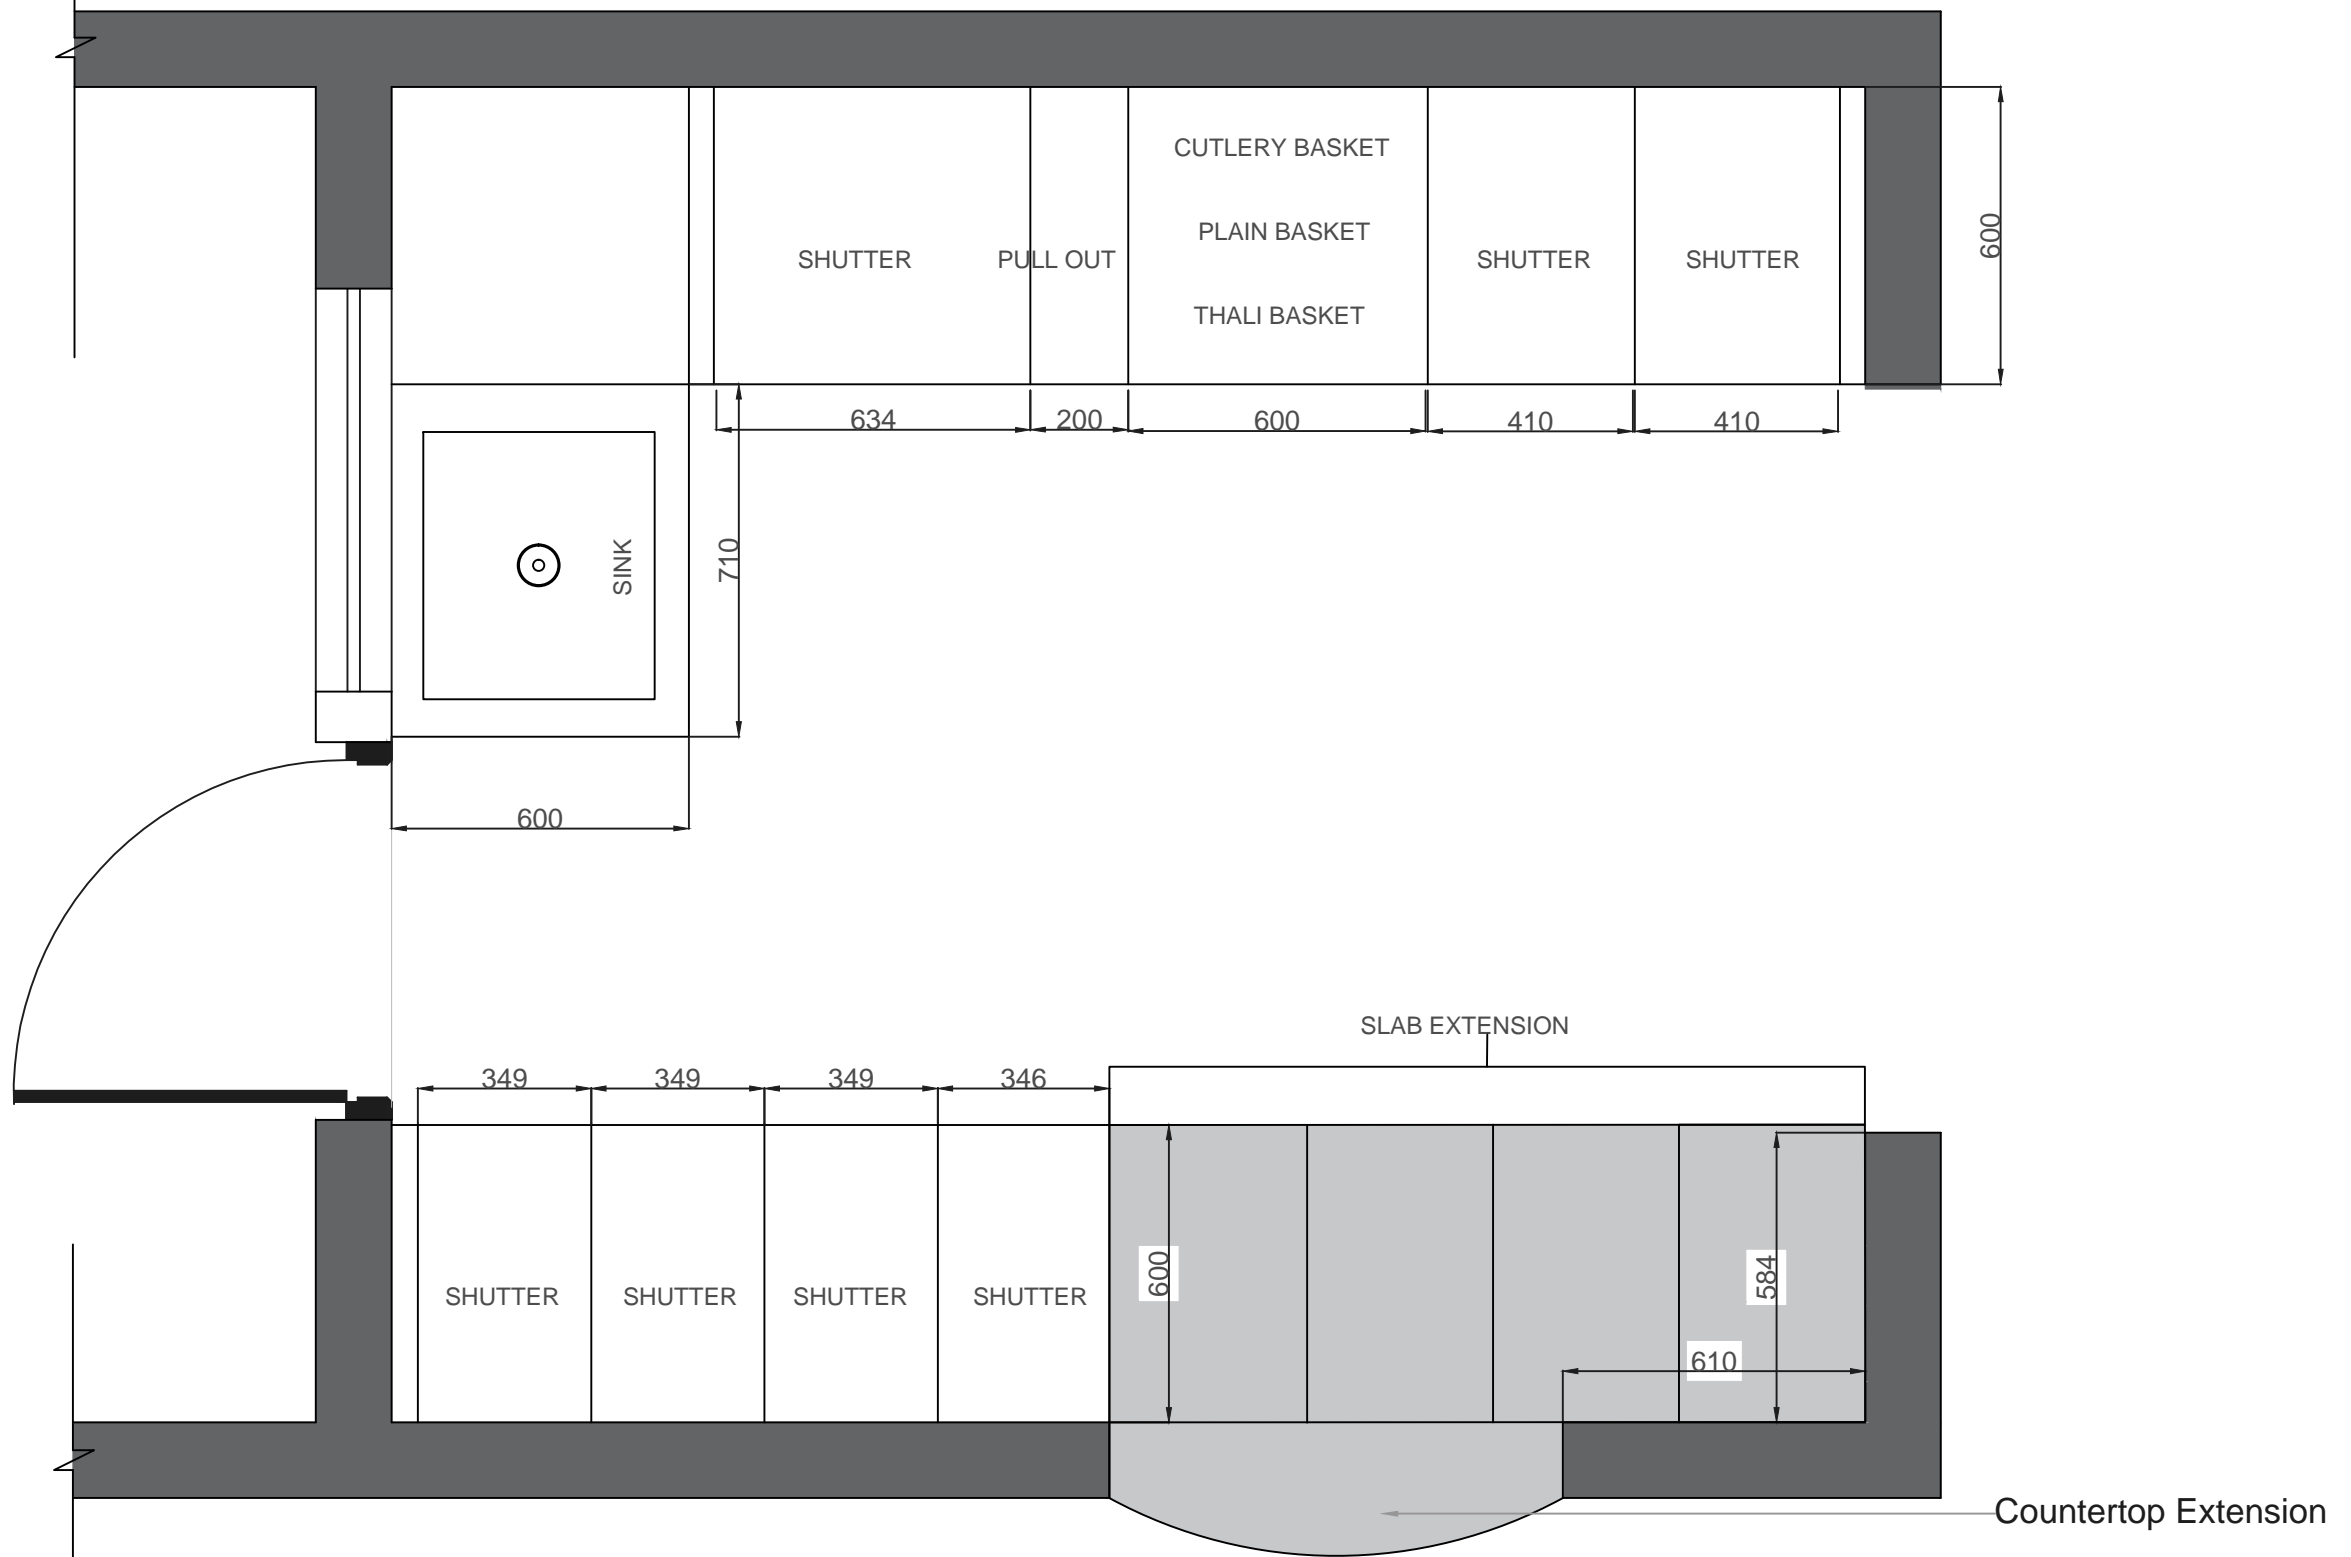

DRAWING #4
KITCHEN LAYOUT

Note : The drawings and dimensions are indicative, for tendering purpose only.
Actuals may vary as per site condition

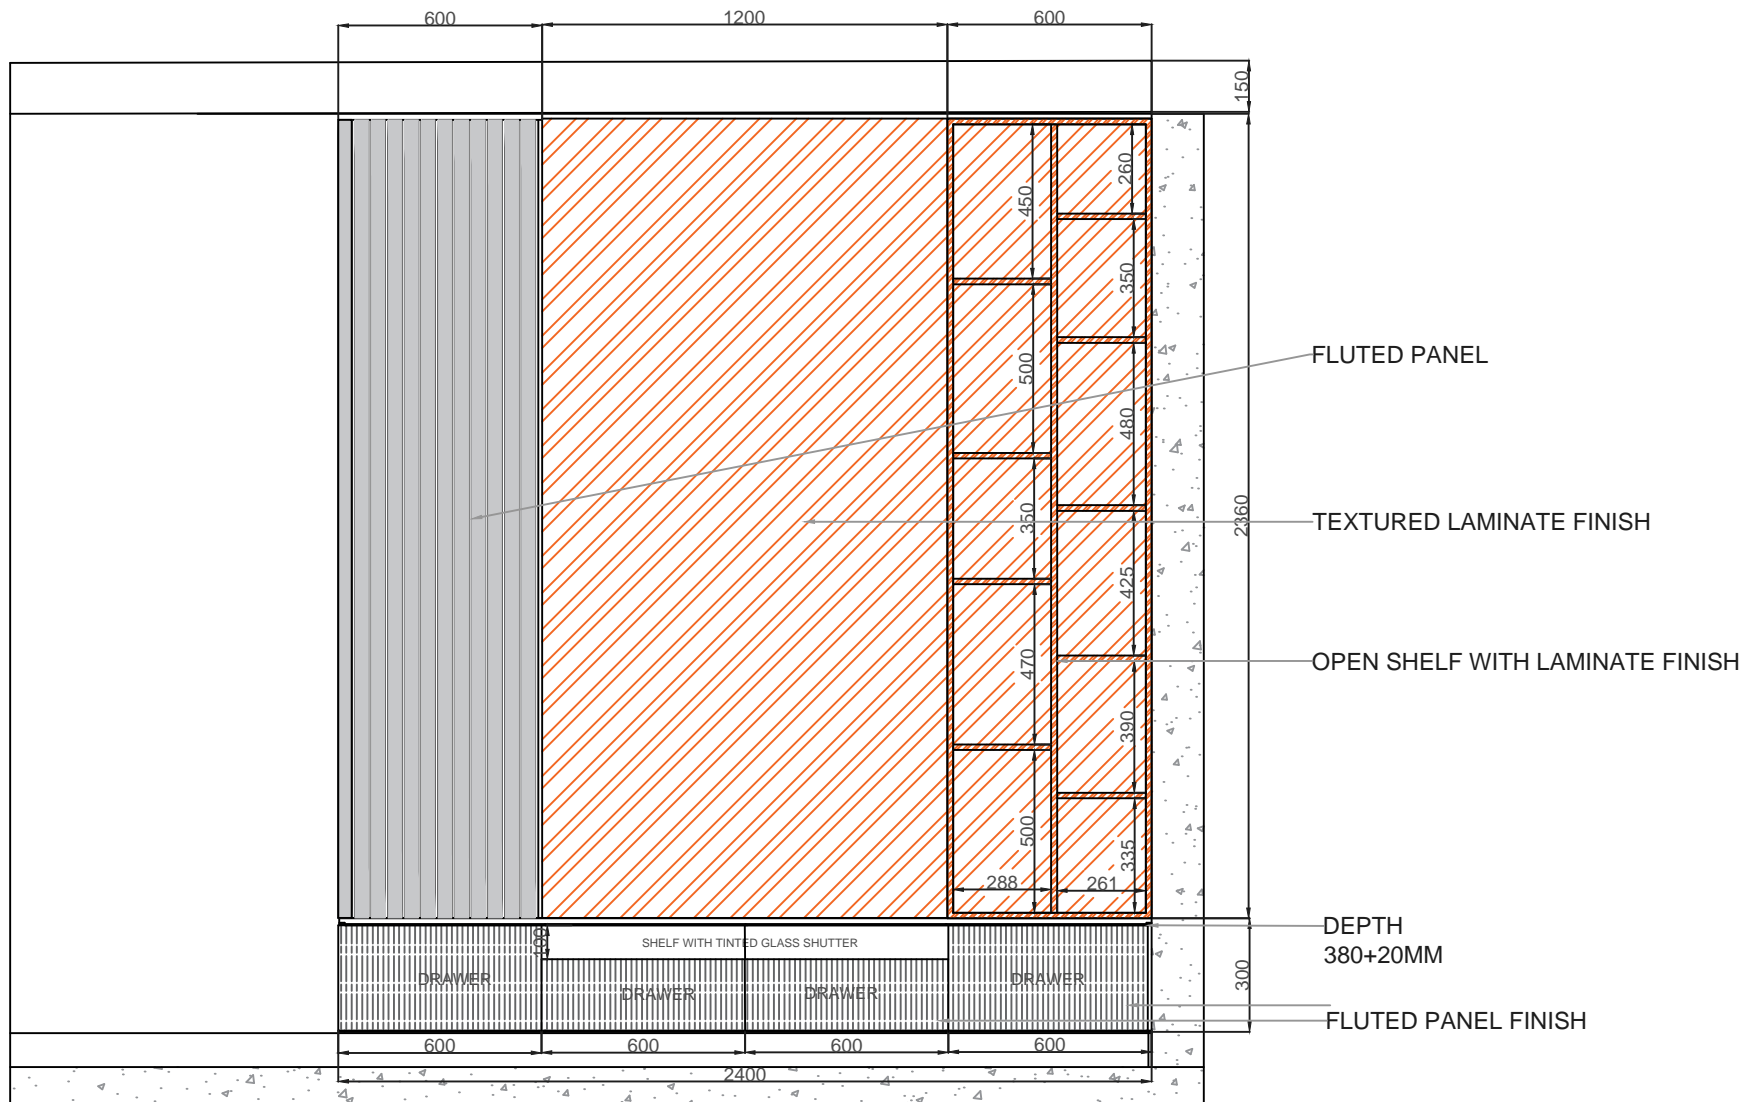


DRAWING #5
TV UNIT - LIVING ROOM

Note : The drawings and dimensions are indicative, for tendering purpose only. Actuals may vary as per site condition



DRAWING #6
DIVIDER + STORAGE UNIT - LIVING ROOM

Note : The drawings and dimensions are indicative, for tendering purpose only. Actuals may vary as per site condition

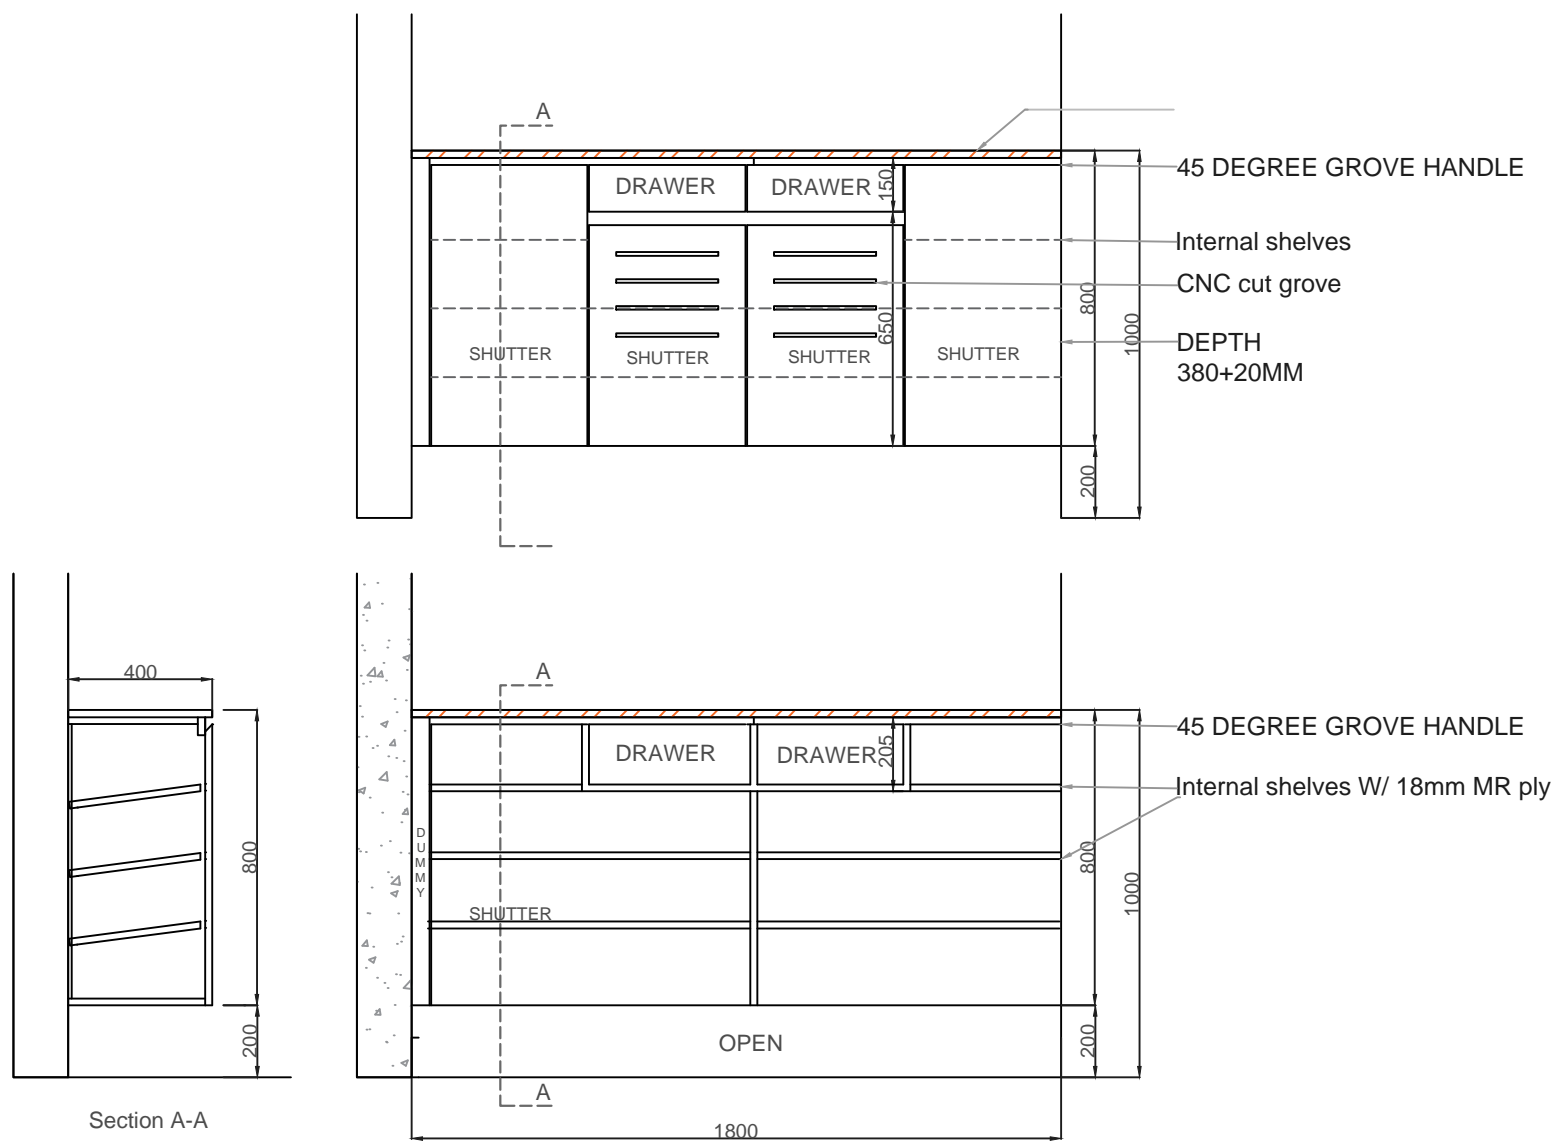

DRAWING #7
SHOE CABINET

Note : The drawings and dimensions are indicative, for tendering purpose only. Actuals may vary as per site condition