


Full Ht. Partition wall  
(3'-0" Ply + 4'-0" Glass +  
2'-0" ht ply)

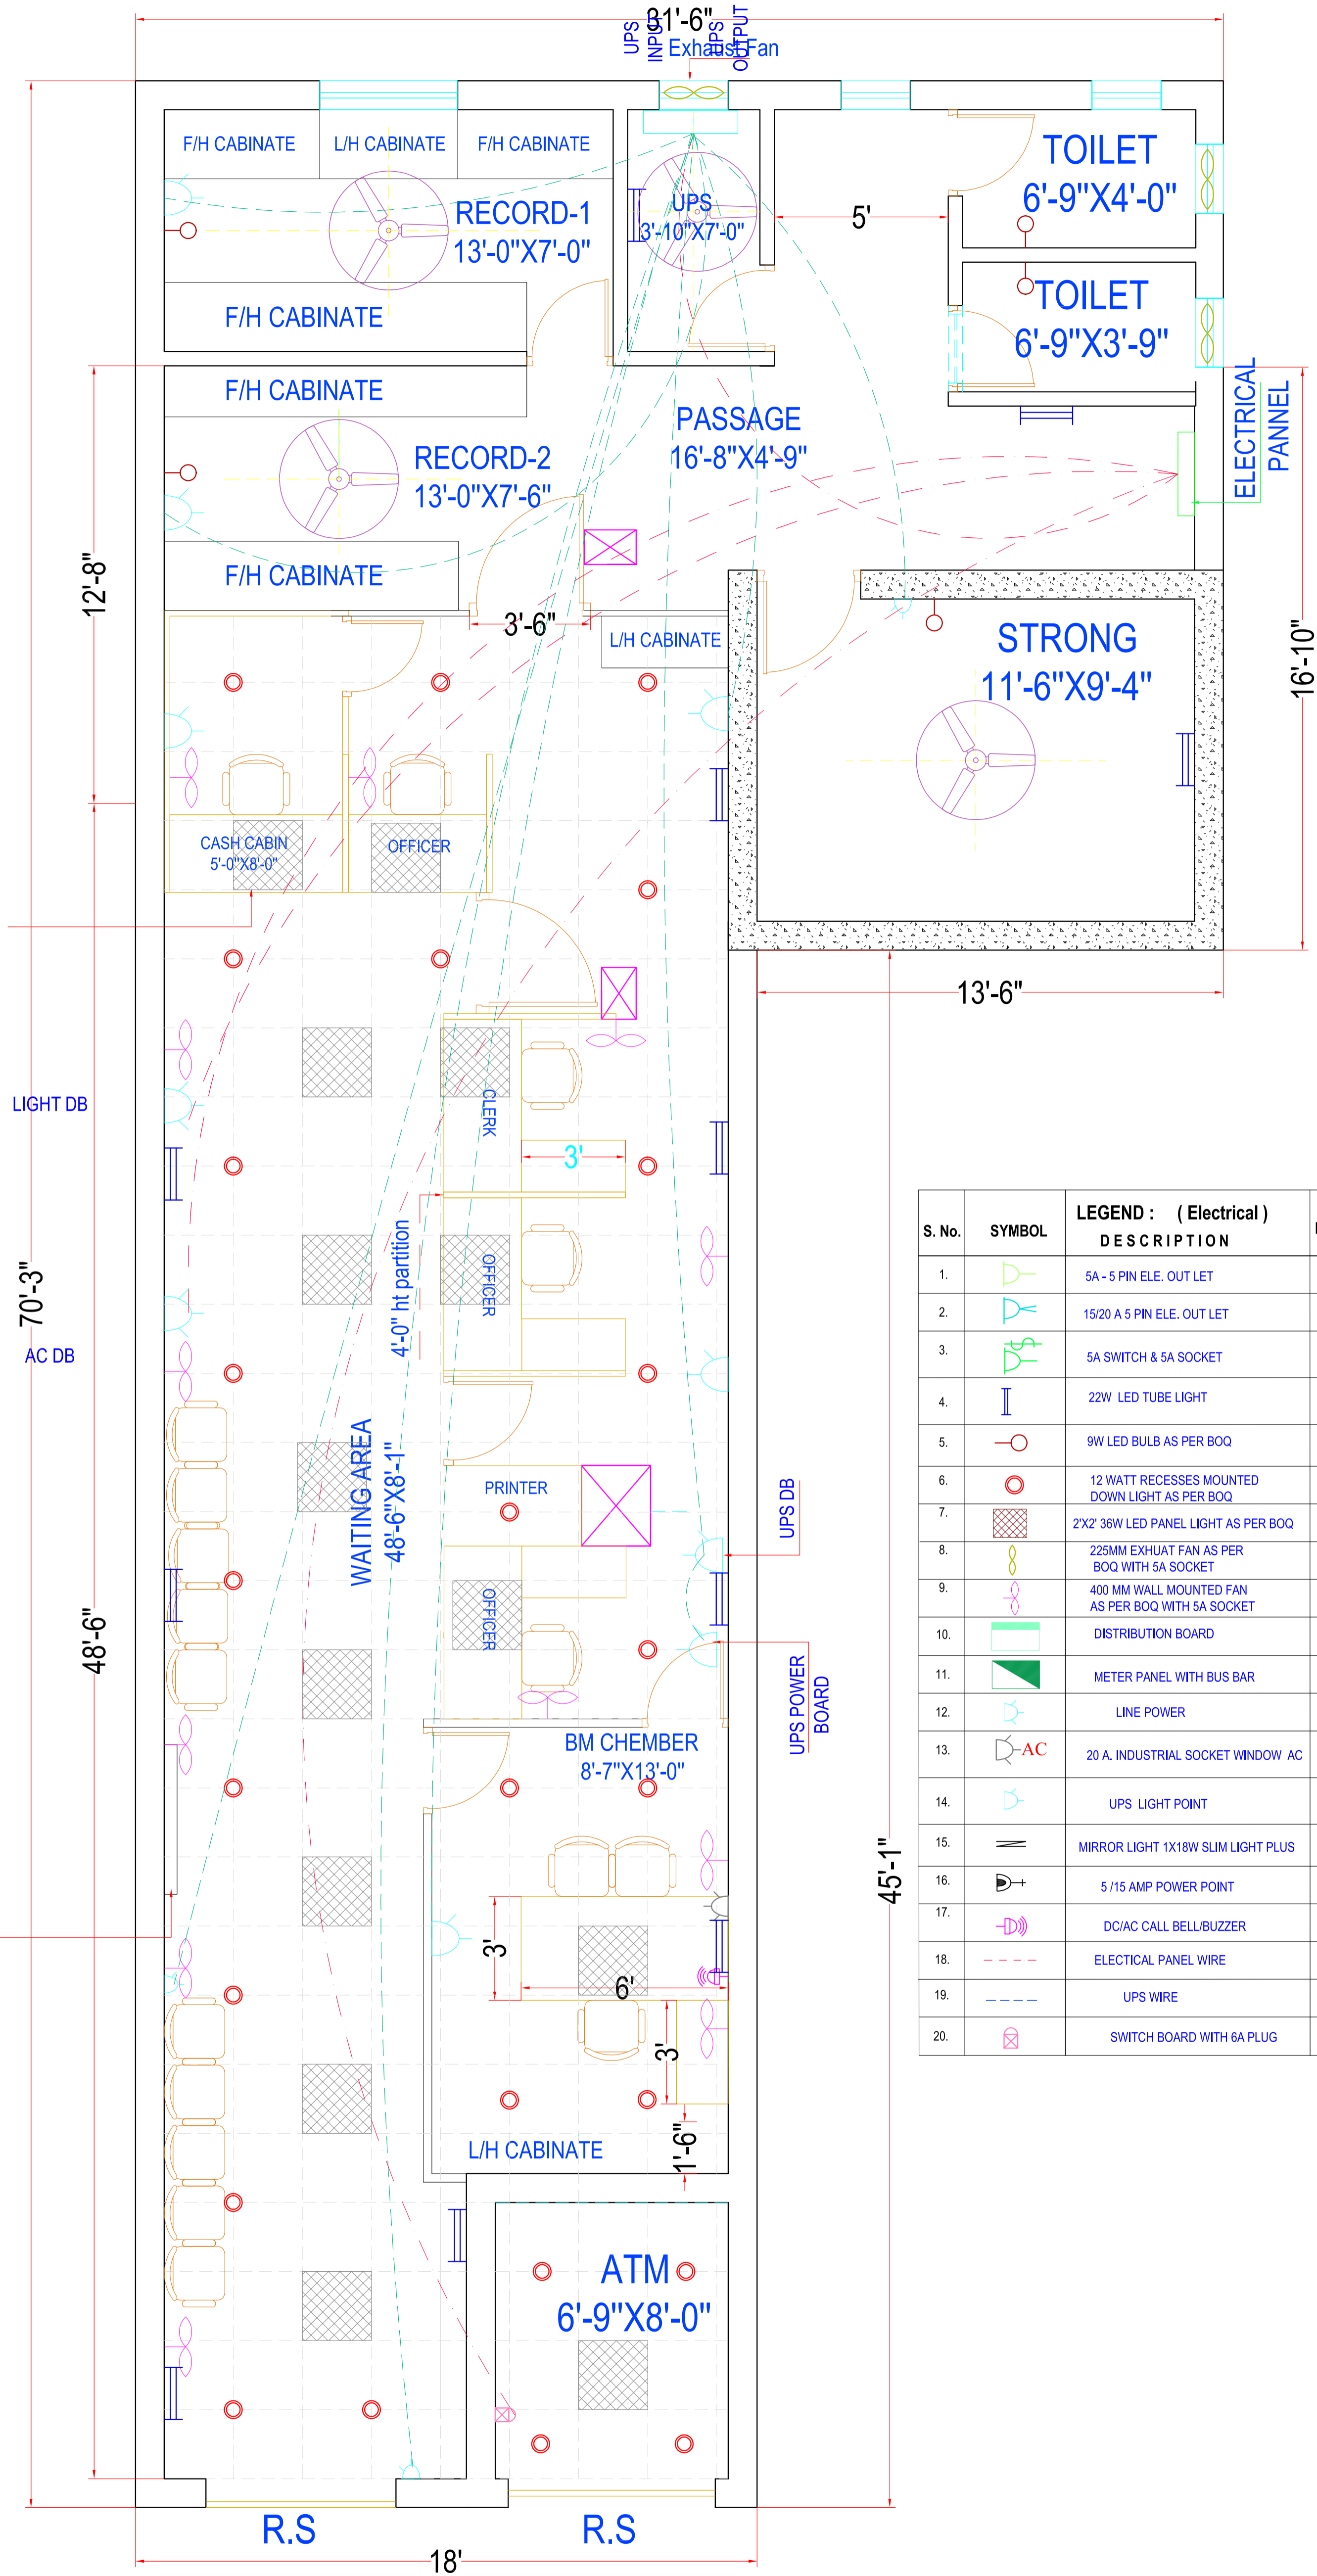

S. No.	SYMBOL	LEGEND : (Electrical) DESCRIPTION	POSITION
1.		5A - 5 PIN ELE. OUT LET	
2.		15/20 A 5 PIN ELE. OUT LET	
3.		5A SWITCH & 5A SOCKET	
4.		22W LED TUBE LIGHT	
5.		9W LED BULB AS PER BOQ	
6.		12 WATT RECESSES MOUNTED DOWN LIGHT AS PER BOQ	
7.		2'X2' 36W LED PANEL LIGHT AS PER BOQ	
8.		225MM EXHUAT FAN AS PER BOQ WITH 5A SOCKET	
9.		400 MM WALL MOUNTED FAN AS PER BOQ WITH 5A SOCKET	
10.		DISTRIBUTION BOARD	
11.		METER PANEL WITH BUS BAR	
12.		LINE POWER	
13.		20 A. INDUSTRIAL SOCKET WINDOW AC	
14.		UPS LIGHT POINT	
15.		MIRROR LIGHT 1X18W SLIM LIGHT PLUS	
16.		5 /15 AMP POWER POINT	
17.		DC/AC CALL BELL/BUZZER	
18.		ELECTICAL PANEL WIRE	
19.		UPS WIRE	
20.		SWITCH BOARD WITH 6A PLUG	

ELECTRICAL DRAWING

PROPOSED INTERIOR LAYOUT OF  
CANARA BANK, GUMLA BRANCH, RANCHI.

SHEET NO - ELE/01

DATE - 2024.08.20

Design Oriented Techniques  
303 Urmila apartment,  
Tharpakna, Ranchi-834001  
email: dotconsultant@gmail.com  
Web: www.dotconsultants.in  
Tel: 9934114276, 9471550077

DESIGN ORIENTED  
TECHNIQUES  
WWW.DOTCONSULTANTS.IN