


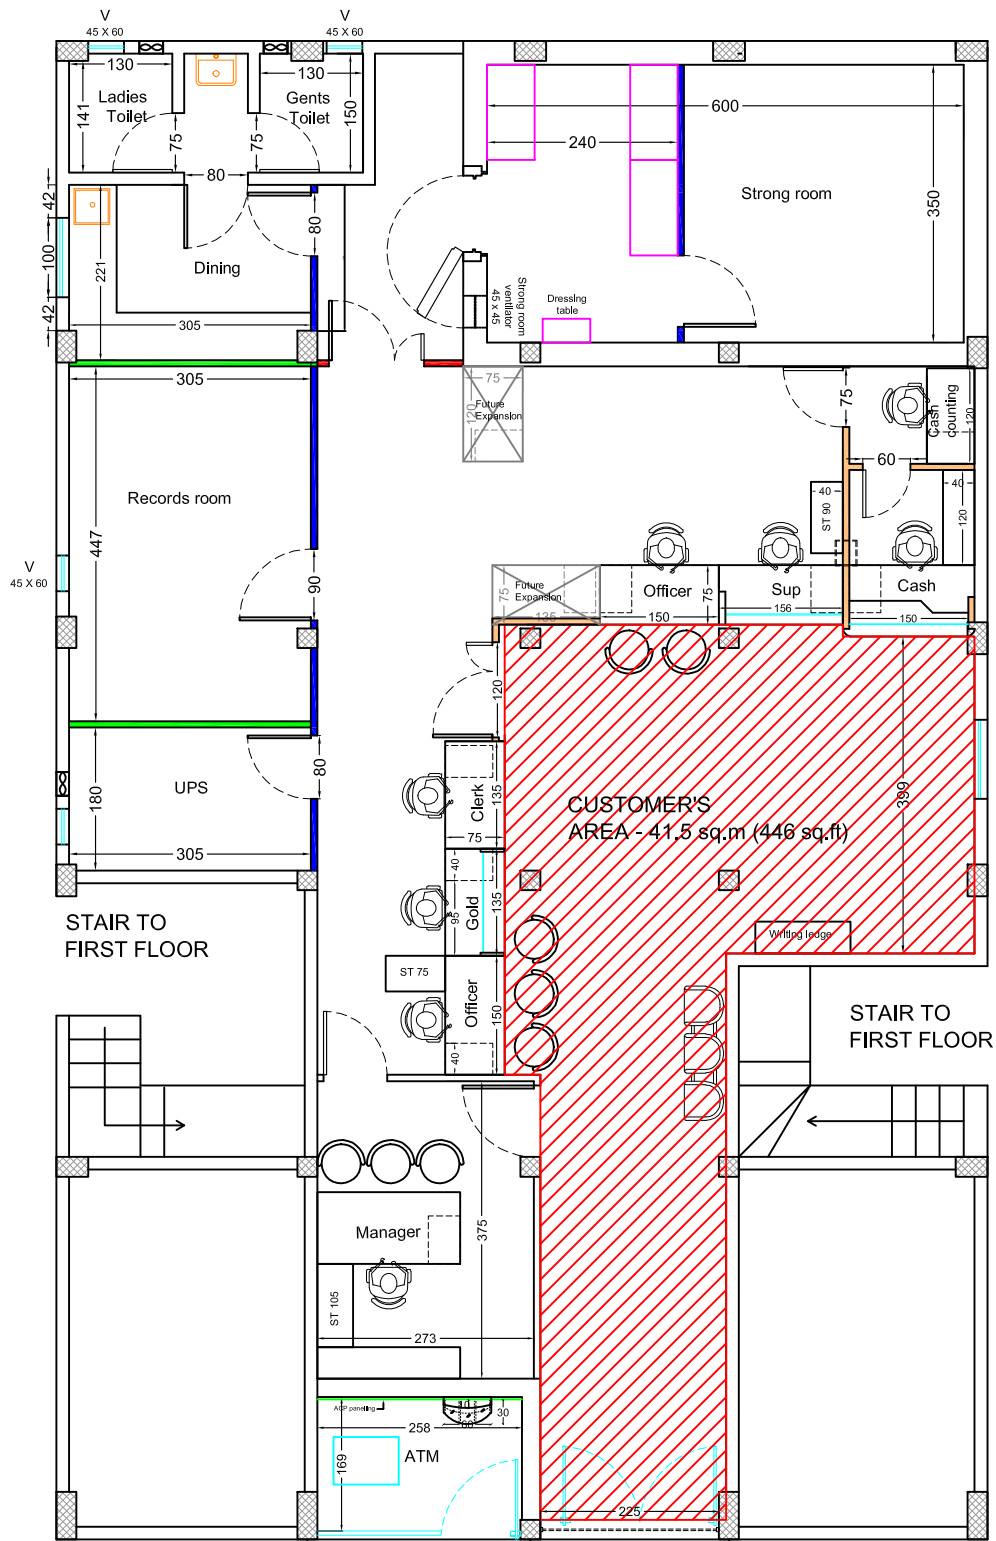

- Double sided Laminate Non Glazed Partition
- Double sided Laminate Glazed Partition
- Composite Partition (C.P) w/ plywood on one side and oth cement board
- Fully Glazed Partition For Manager's Cabin
- M Double skinned low height partition with/without door
- Bison Partition

Strong room carpet area = 21 sq.m (225 sq.ft)
 Banking hall carpet area = 126.04 sq.m (1356 sq.ft)
 ATM carpet area = 3.97 sq.m (43 sq.ft)
 Toilet area = 5.55 sq.m (60 sq.ft)
 Total carpet area(including toilet area) = 156.56 sq.m (1684 sq.ft)

Proj.No CB 03/ 23-24	PROJECT TITLE CANARA BANK KARAKULAM BRANCH	DATE: 25-1-23	DRAWN: SHALOM	North direction:	Architect
Dwg.No 01	DRAWING TITLE PROPOSED LAYOUT	SCALE:	CHECKED: DAK		Devi Anilkumar, 1st Floor, "VASUDHA" Main Road, KOWDIAR, Trivandrum 695003 Tel: +914712439222
ALL DIMENSIONS ARE IN CENTIMETRES					

NEUTRAL DISCREPANCY IN THE DRAWINGS NEEDS TO BE
 CLARIFIED WITH THE ENGINEER IN CHARGE & ARCHITECT