


AREA CHART

CARPET AREA OF BRANCH = 848.9 SQFT.
(including ATM)

excluding toilet, pantry, all walls & columns

BANKING HALL AREA = 444.45 SQFT.

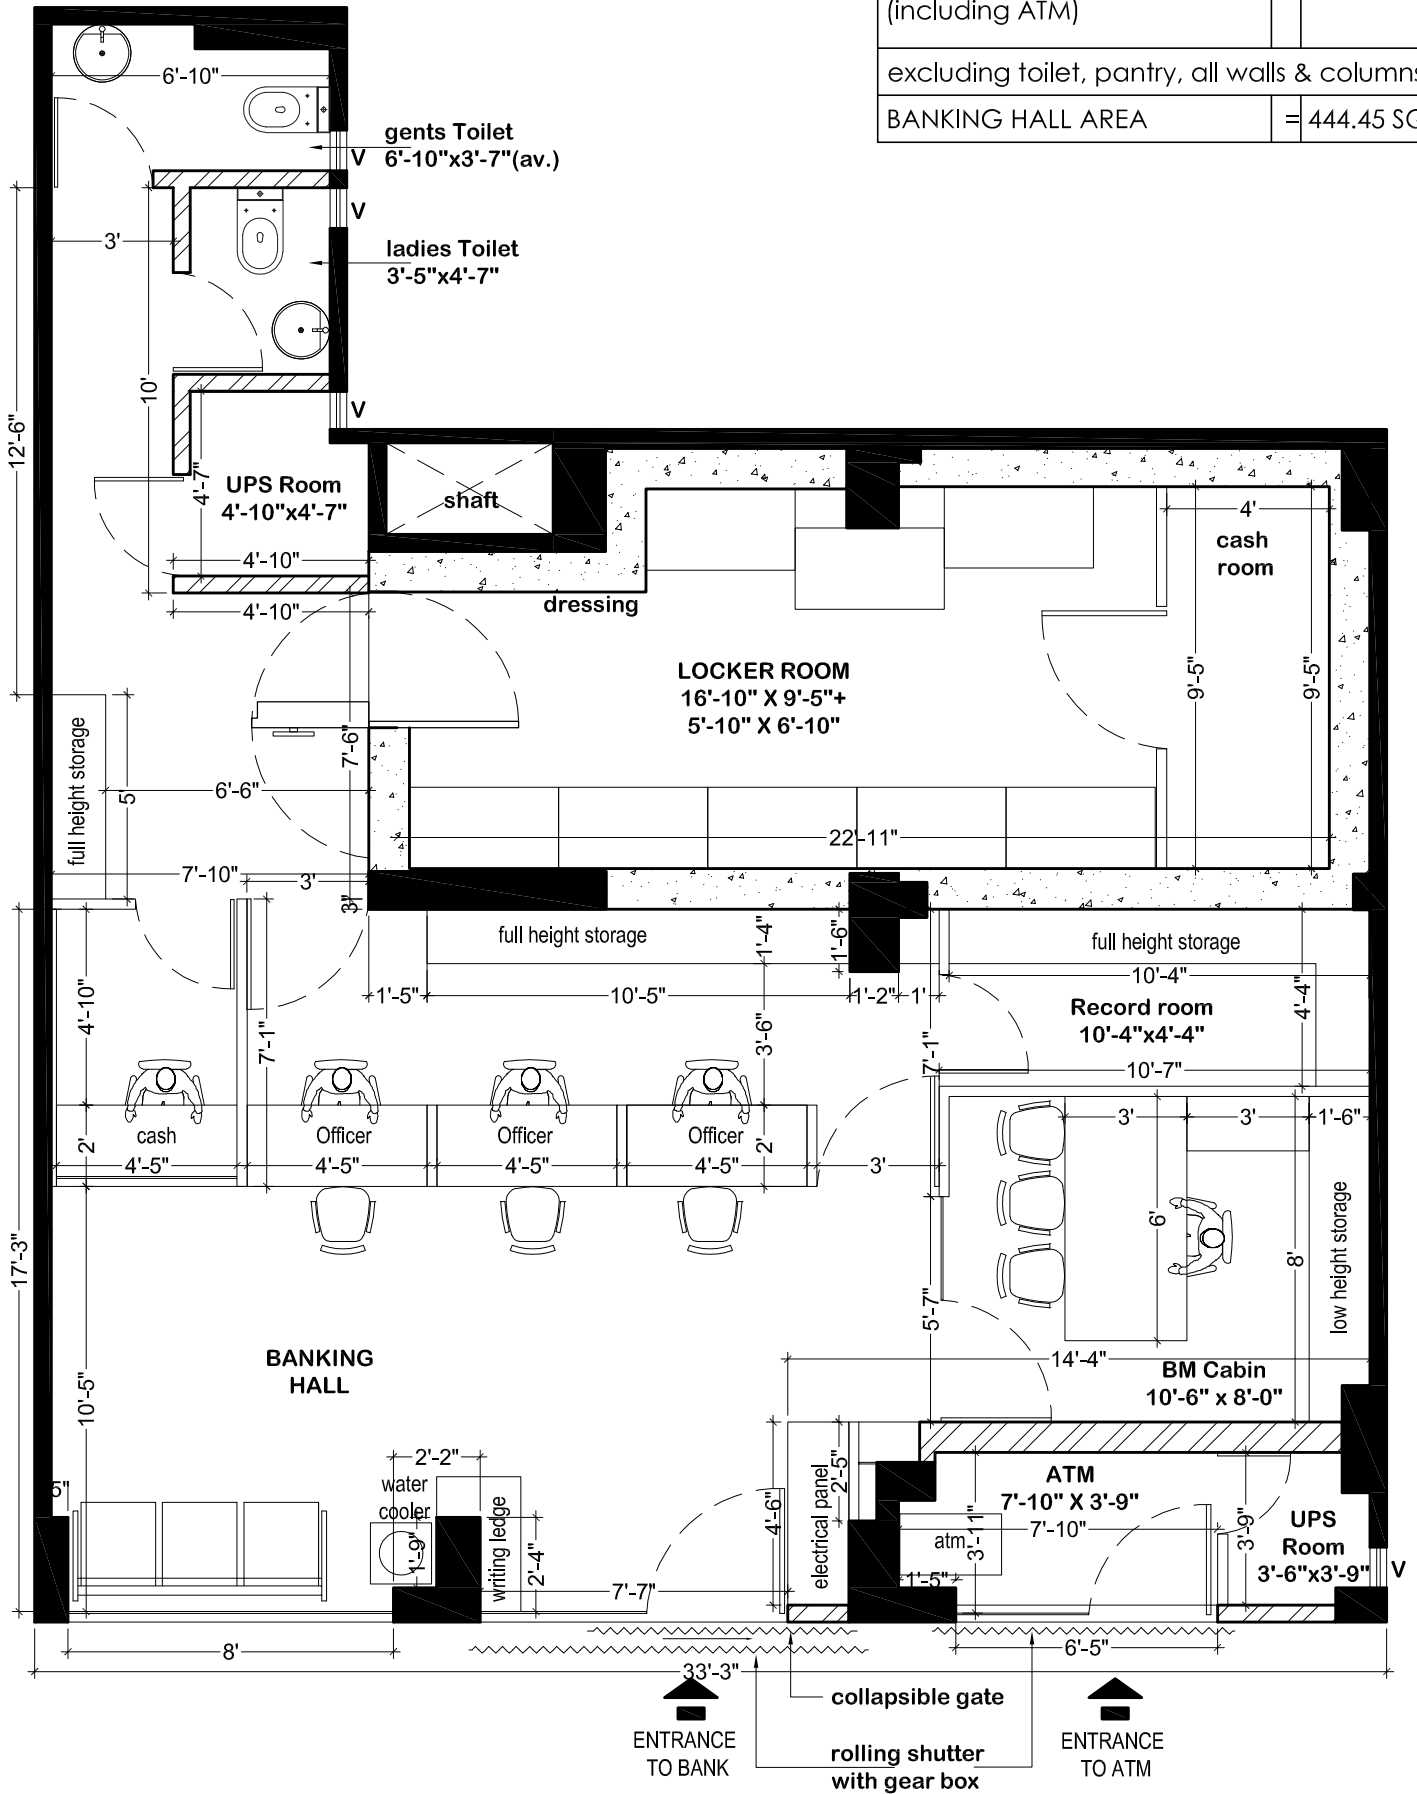

OPTION - 4



CANARA BANK
SECTOR - 75 BRANCH,
NOIDA

Drawing Title:
LAYOUT PLAN

Date:
02/09/2024

Drawing No.:
CN/MG/AD/01

GEOTECH TECHNICAL ASSOCIATES
G T A

B-004, Amrapali Princely Estate, Sector - 76, Noida - 201301
ph.: 9818938150, 9910297218
e-mail: technicalassociates9@gmail.com