



FIRST FLOOR

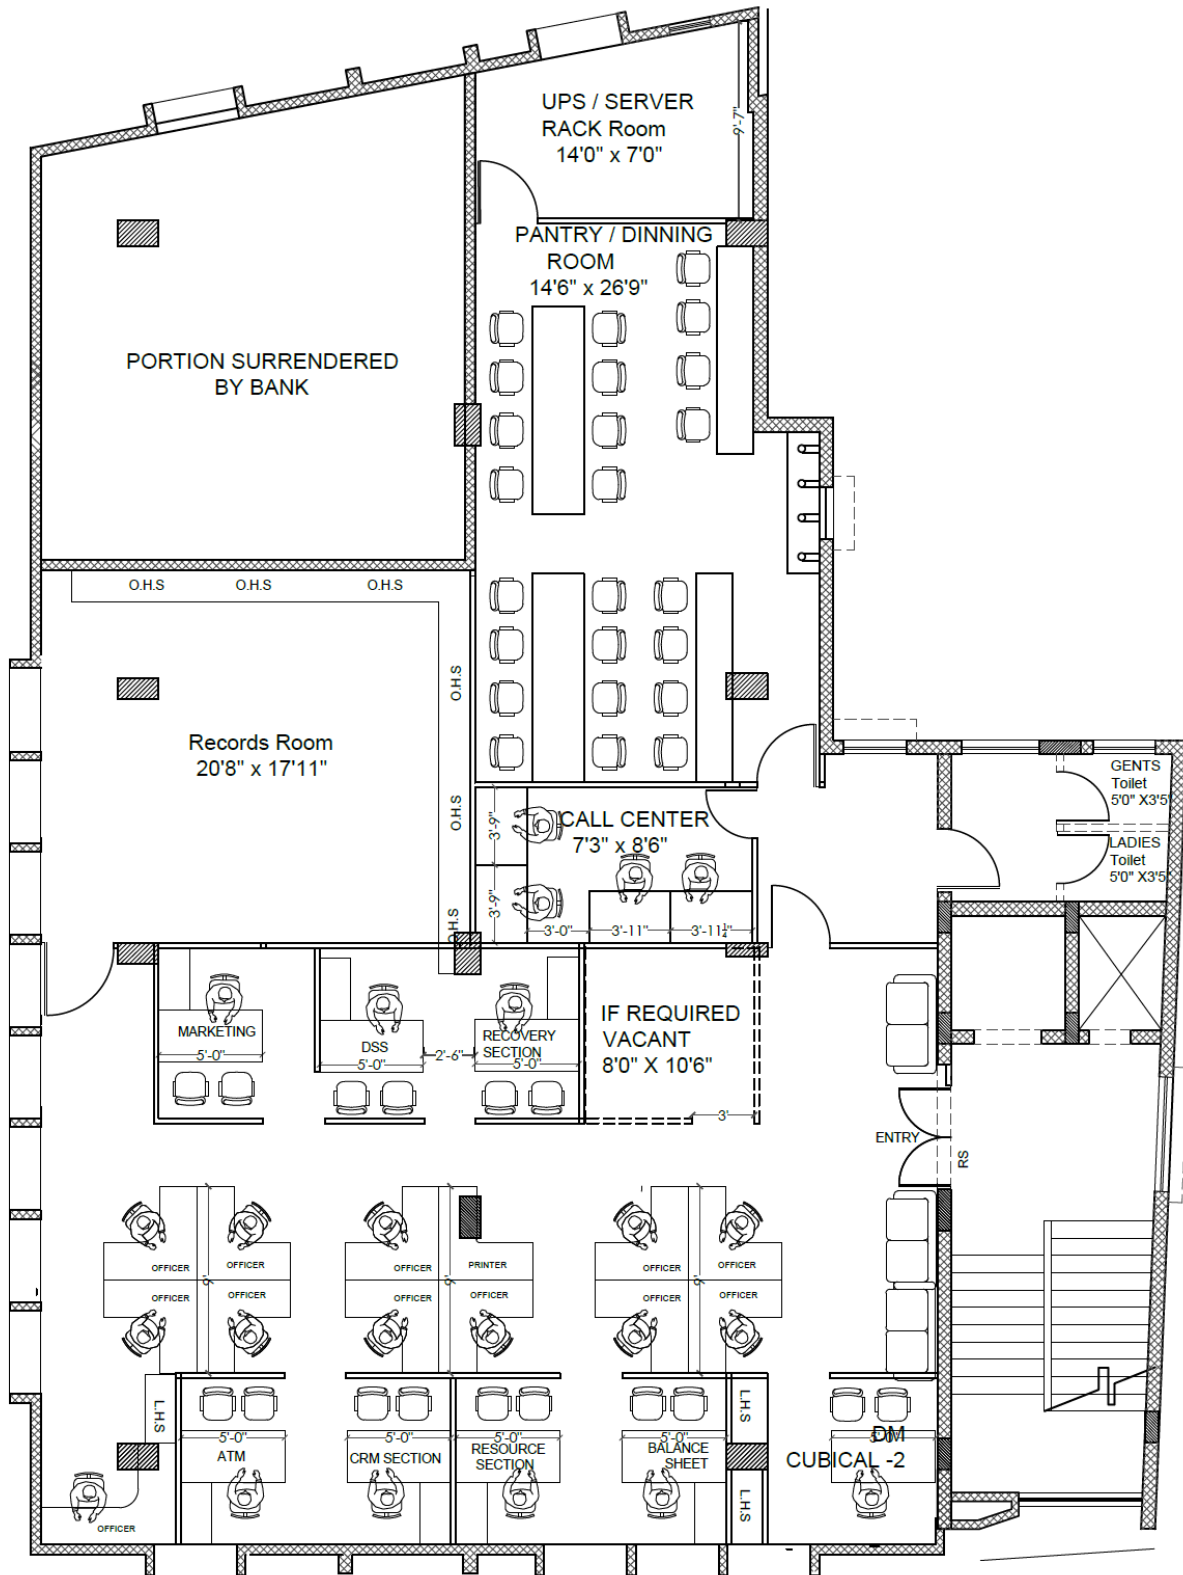


SECOND FLOOR

AGM TABLE


PLAN

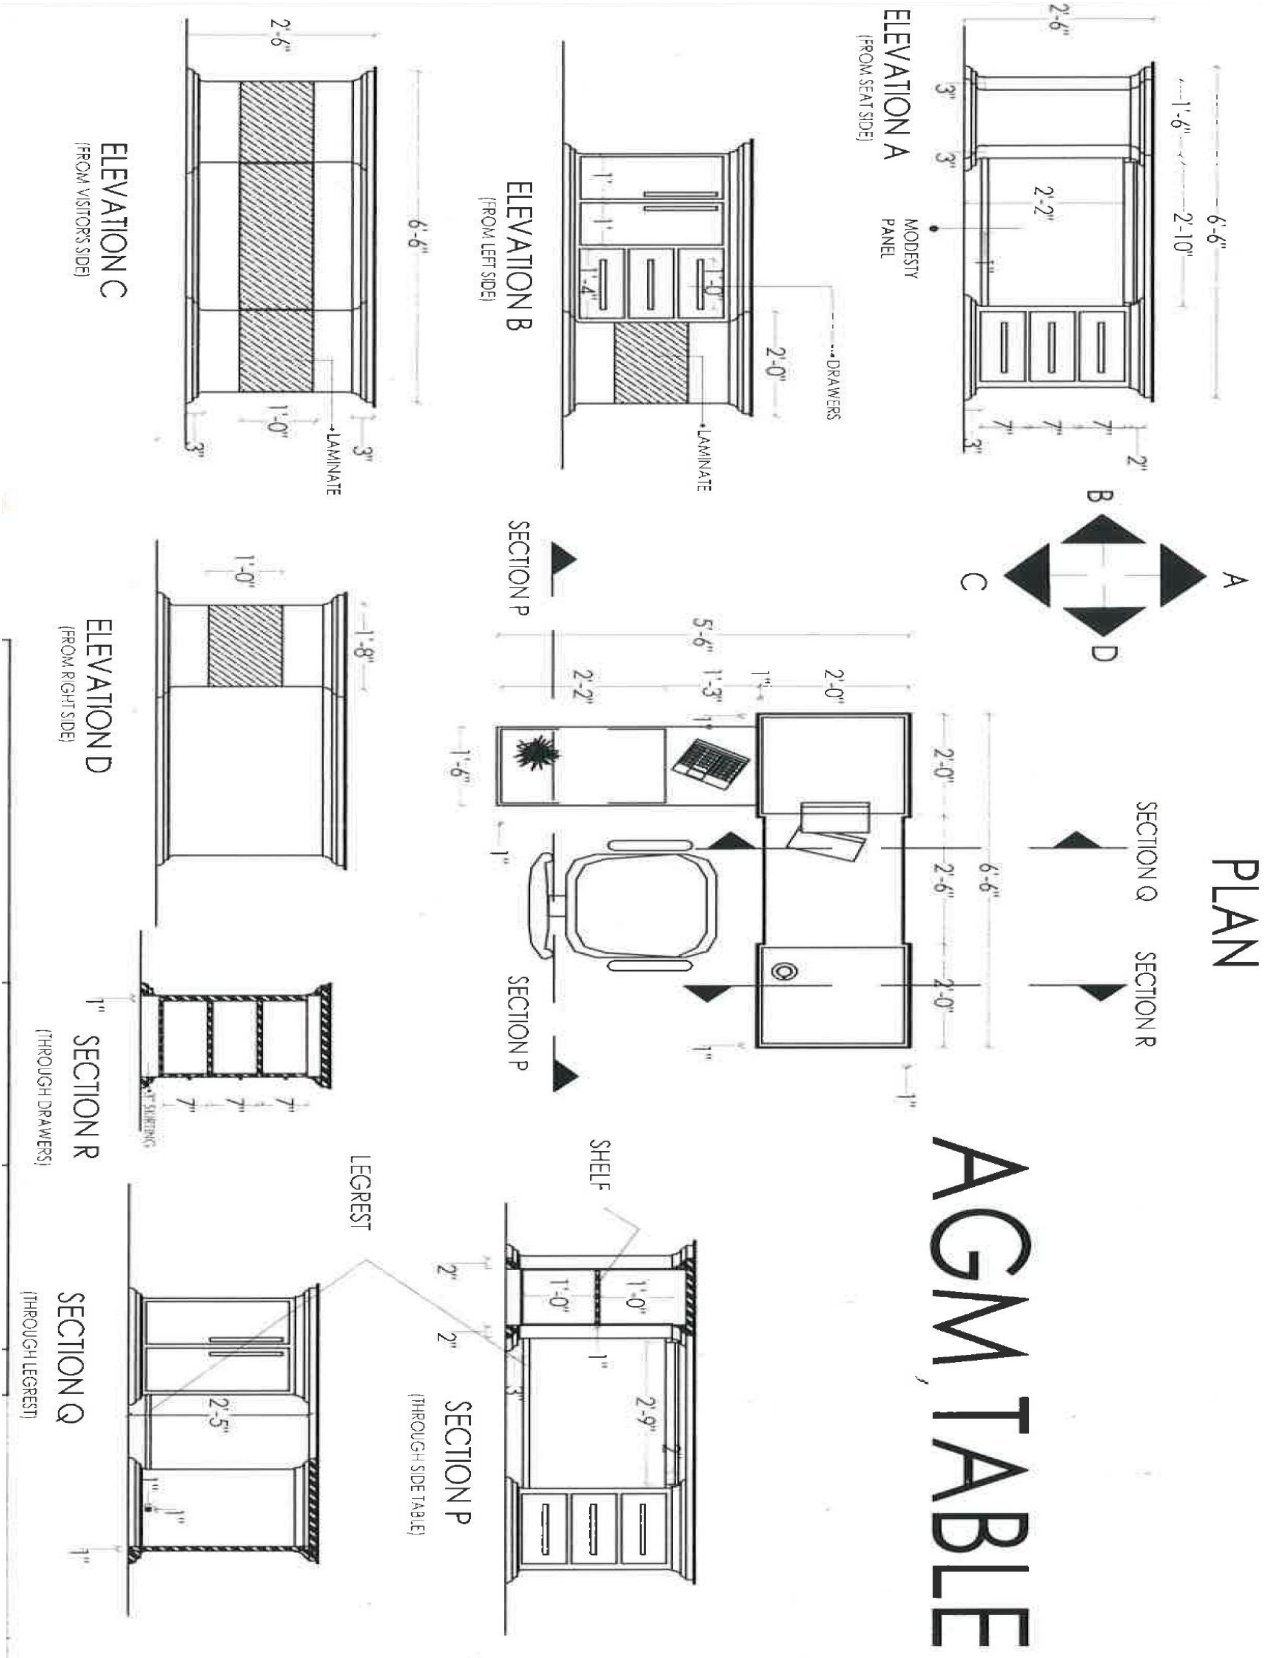


OFFICER TABLE PLAN

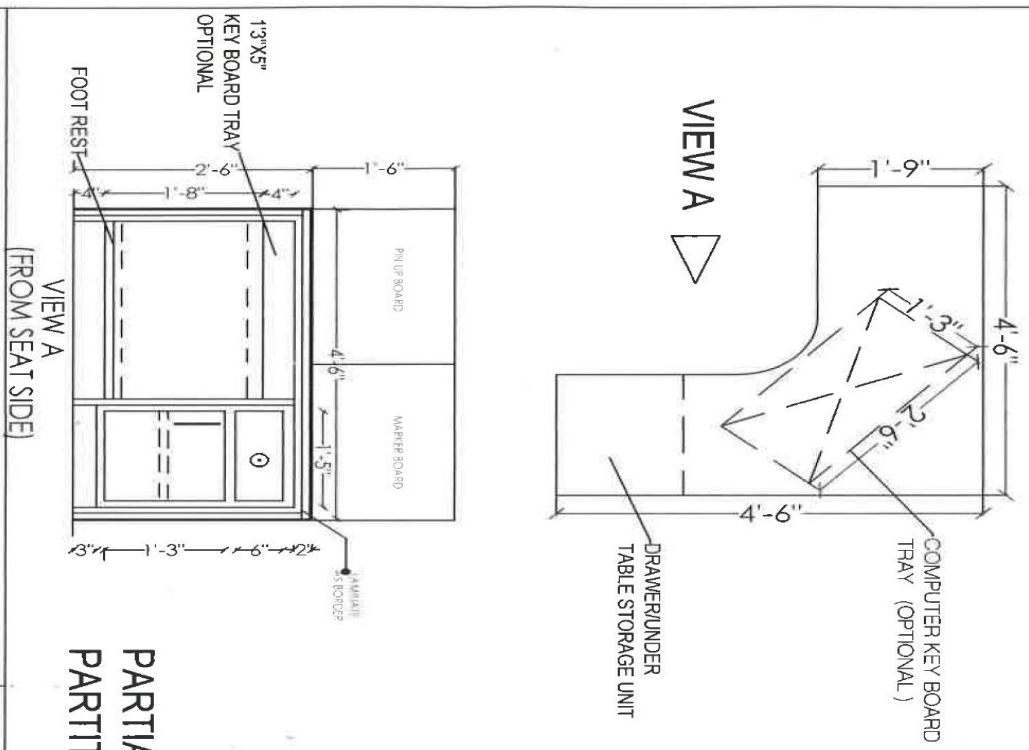

PARTIALLY GLAZED FULL HEIGHT PARTITION

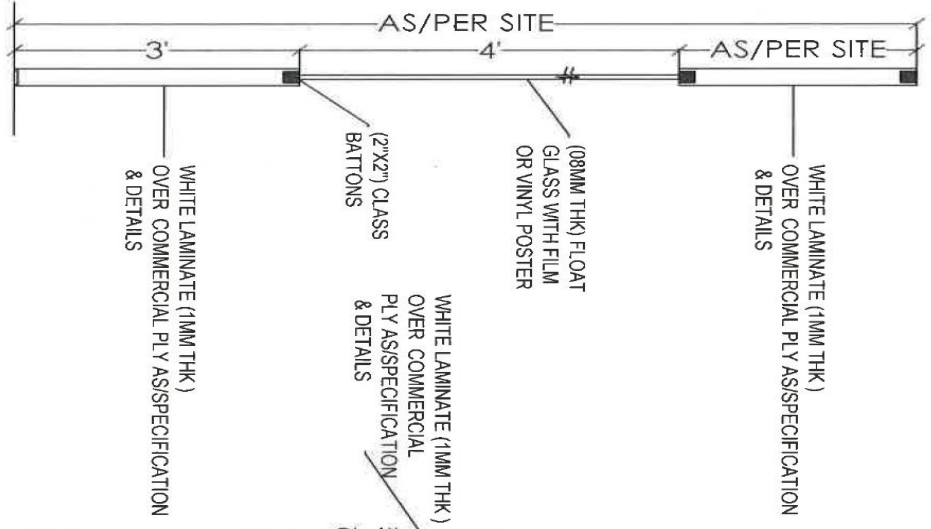

LOW HEIGHT STORAGE PLAN

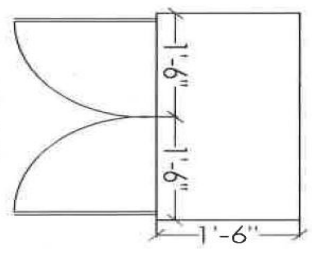

LOW HEIGHT STORAGE

