


Existing Locker Room
12'-1.5"x 10'-2"

stitching table

electrical panel
under staircase

AREA CHART	
CARPET AREA OF BRANCH	= 1289.95 SQFT.
BANKING HALL AREA	= 851.34 SQFT.
CUSTOMER LOBBY AREA	= 466.13 SQFT.

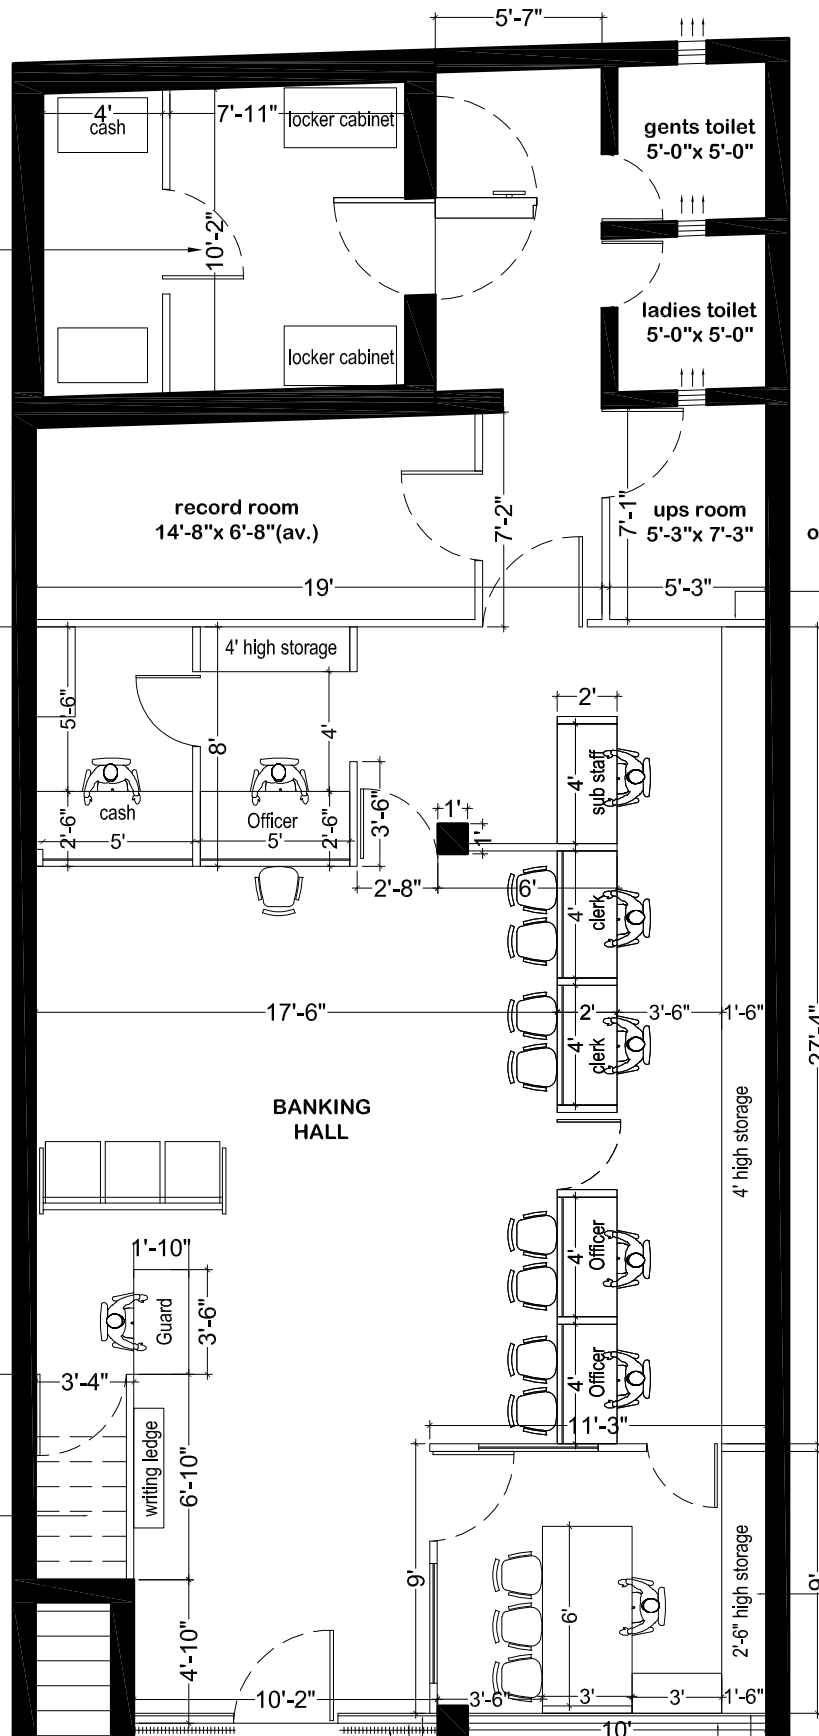

Existing
other building

full height partition
finished with bison
board from inside

BM Cabin
11'-0"x9'-0"

ENTRANCE
TO BANK

ms grill as/
bank's specification
toughened glass
collapsible gate
rolling shutter

ms grill as/
bank's specification
toughened glass
rolling shutter

OPTION -1



CANARA BANK
MAHENDRAGARH BRANCH,
HARYANA

Drawing Title:
LAYOUT PLAN

Date:
29/04/2024

Drawing No.:
CN/MG/AD/01

GEOTECH TECHNICAL ASSOCIATES
G T A

B-004, Amrapali Princely Estate, Sector - 76, Noida - 201301
ph.: 9818938150, 9910297218
e-mail : technicalassociates9@gmail.com