


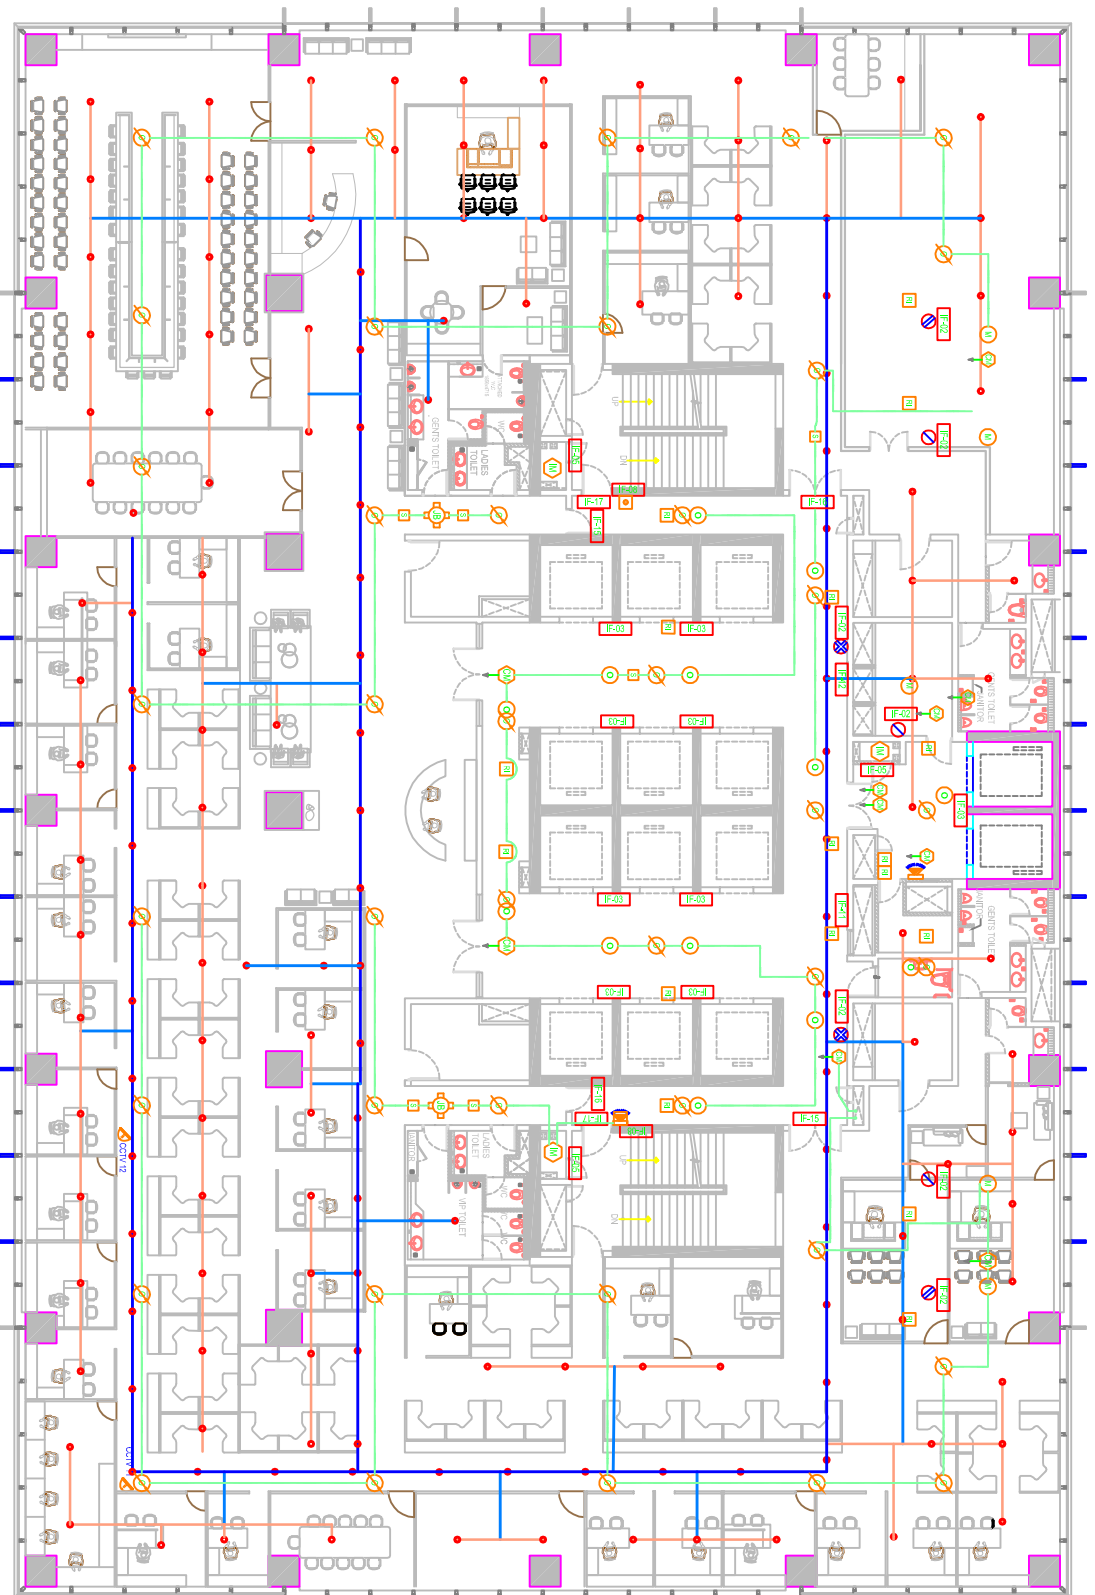

LEAGEND

SPRINKLER LINE SYSTEM :-

1		Fire Alarm Bell
2		Fire Alarm Bell
LEGEND

1		Fire Alarm Bell
2		Fire Alarm Bell
Gujarat Intentional Finance Tec- City Company Ltd. 1.




Issued for

Note:-
1. Only primary dimensions to be followed.
2. All dimensions are in meters.

FIRE LAYOUT
7TH FLOOR

(Sign & Stamp)
Applicant

(Sign & Stamp)
Architects & Interior Designer

Design Engineering Consultant



SARJAN ARCHITECTS
& PROJECT CONSULTANTS

Project Name
Canara Bank

Drawing Title
Furniture Layout

Drawing Number
INT DW/

Date
11-11-2020

North

SCALE : 1:100