
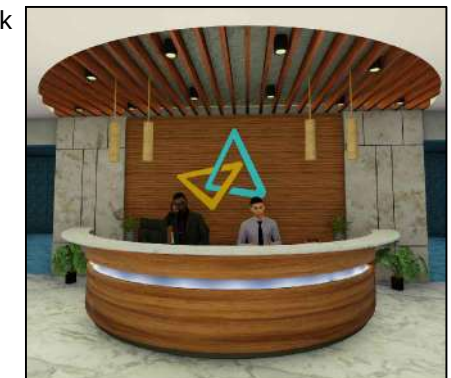
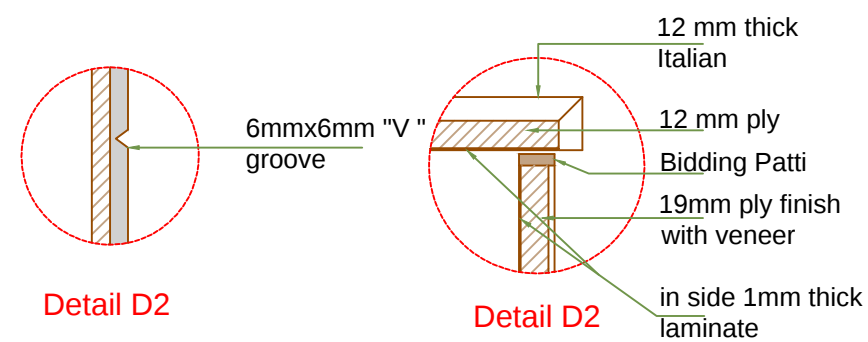
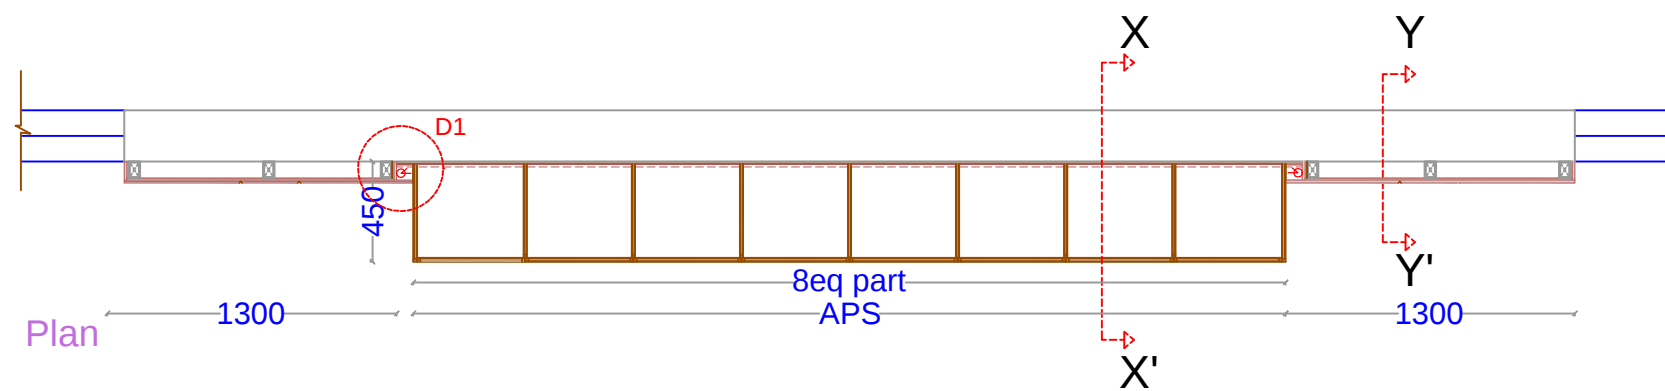


ITALIAN TOP VINEER FINISH BACK
CREDENZA UP TO 0.60 MT HT/
ITALIAN WALL PANELING

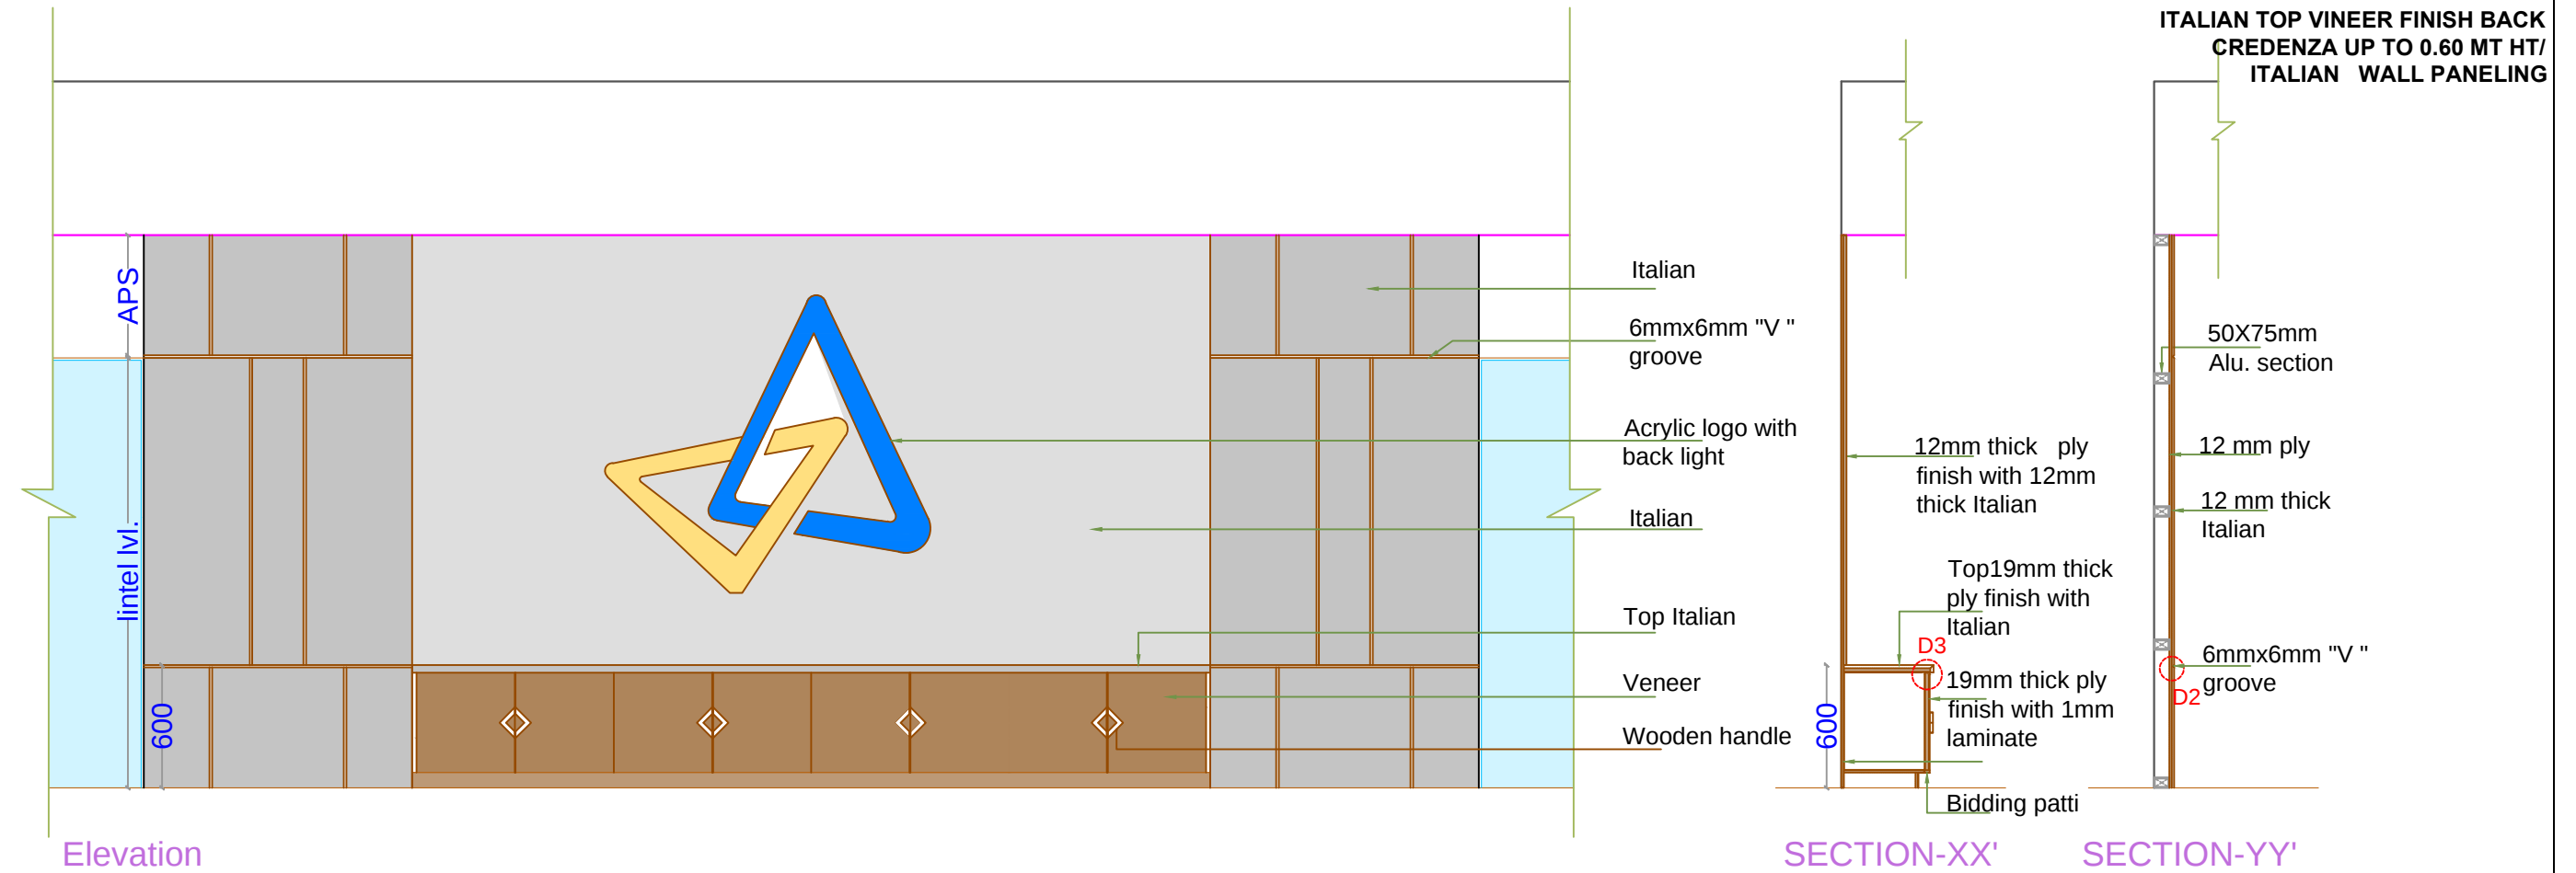

3D IMAGES

PROJECT :- INTERIOR
CLIENT :- CANARA BANK , GIFT CITY
DATE : 10-02-2020

DRG. NO. :- CANARA BANK/2020 /INTERIOR / 15/33

DRAWING:- ITALIAN WALL PANELING :-

SARJAN

ARCHITECTS & PROJECT CONSULTANT

51, River Palace- A, Opp. Old Civil Court, Nanpura, Surat- 395001.
E-Mail: sarjanarch.pc@gmail.com Web: www.sarjanarchitects.com

Contact: +91-261-2476778/ 9879604444