


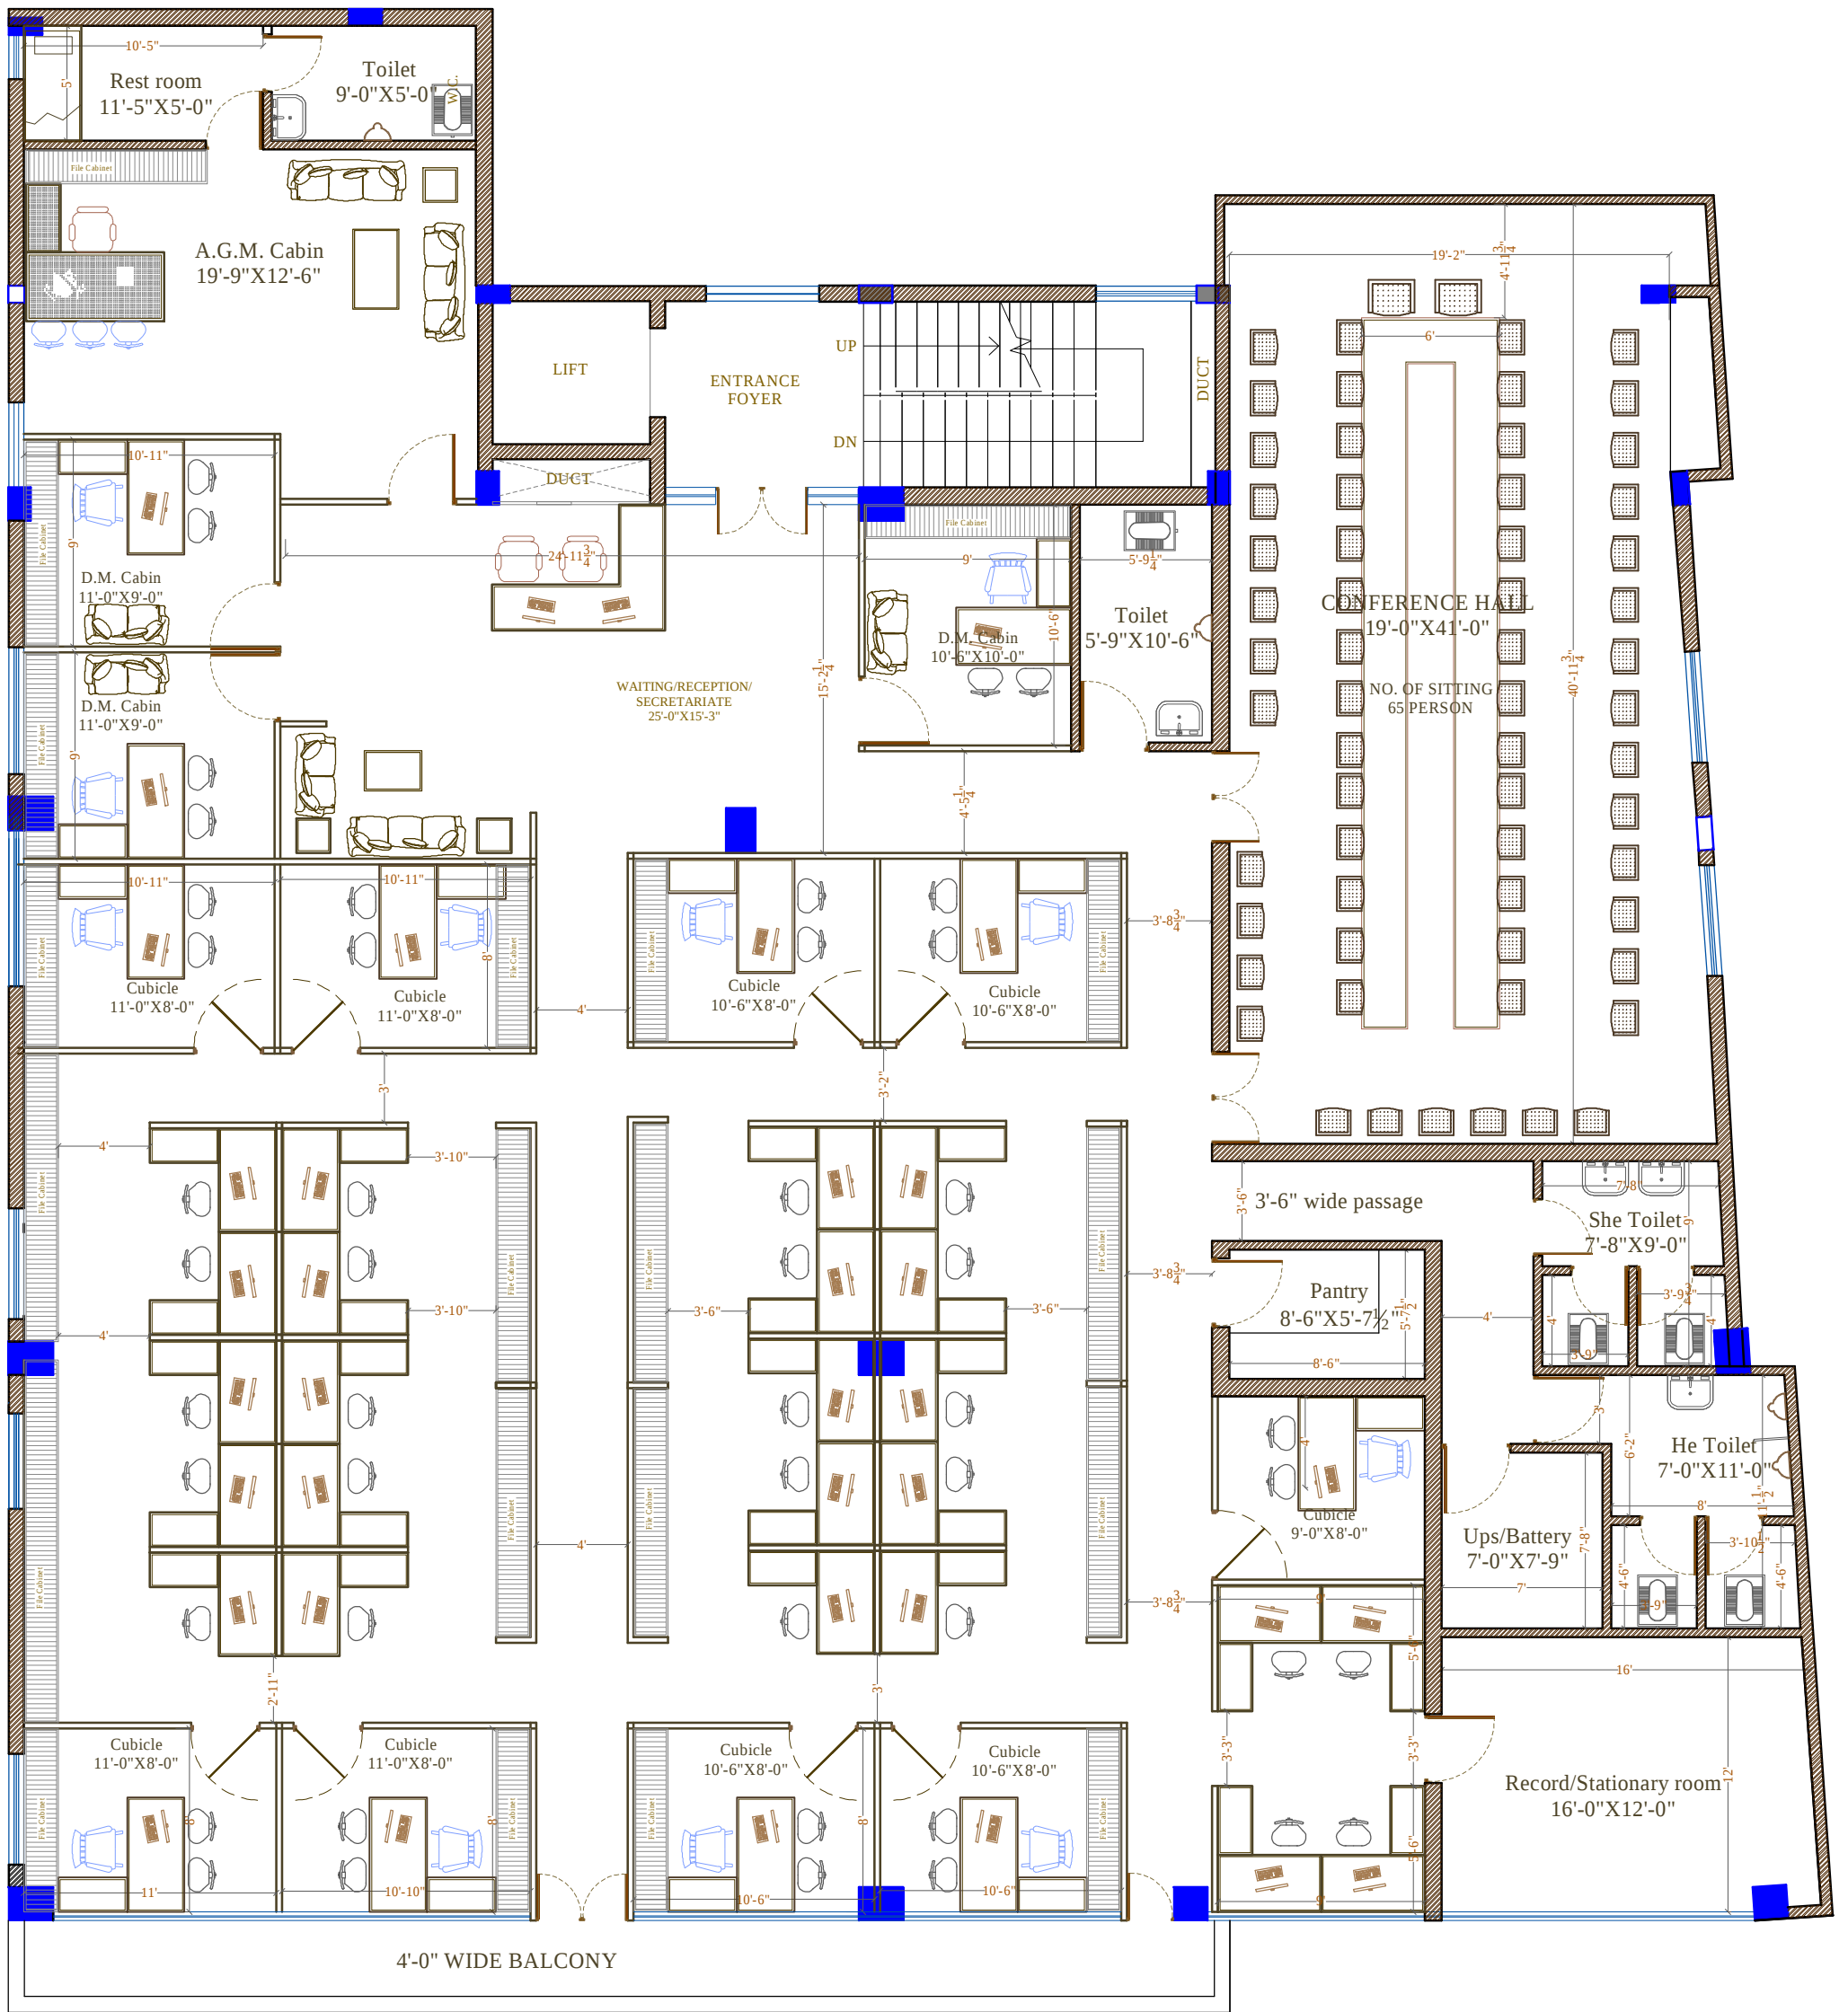

MAIN HIGHWAY ROAD

Revised Dt. 27-July-2021

PROPOSED INTERIOR PLAN OF CANARA BANK,
REGIONAL OFFICE AT NEXA SHOWROOM,
MATHURA

SECOND FLOOR PLAN

TENTATIVE CARPET AREA
4900.00 SQ.FT.(WITHOUT TOILETS)

OPTION-Y-5

DATED
27-07-2021

